


RESPONSIBLE MANAGERS NORTHERN QUEENSLAND

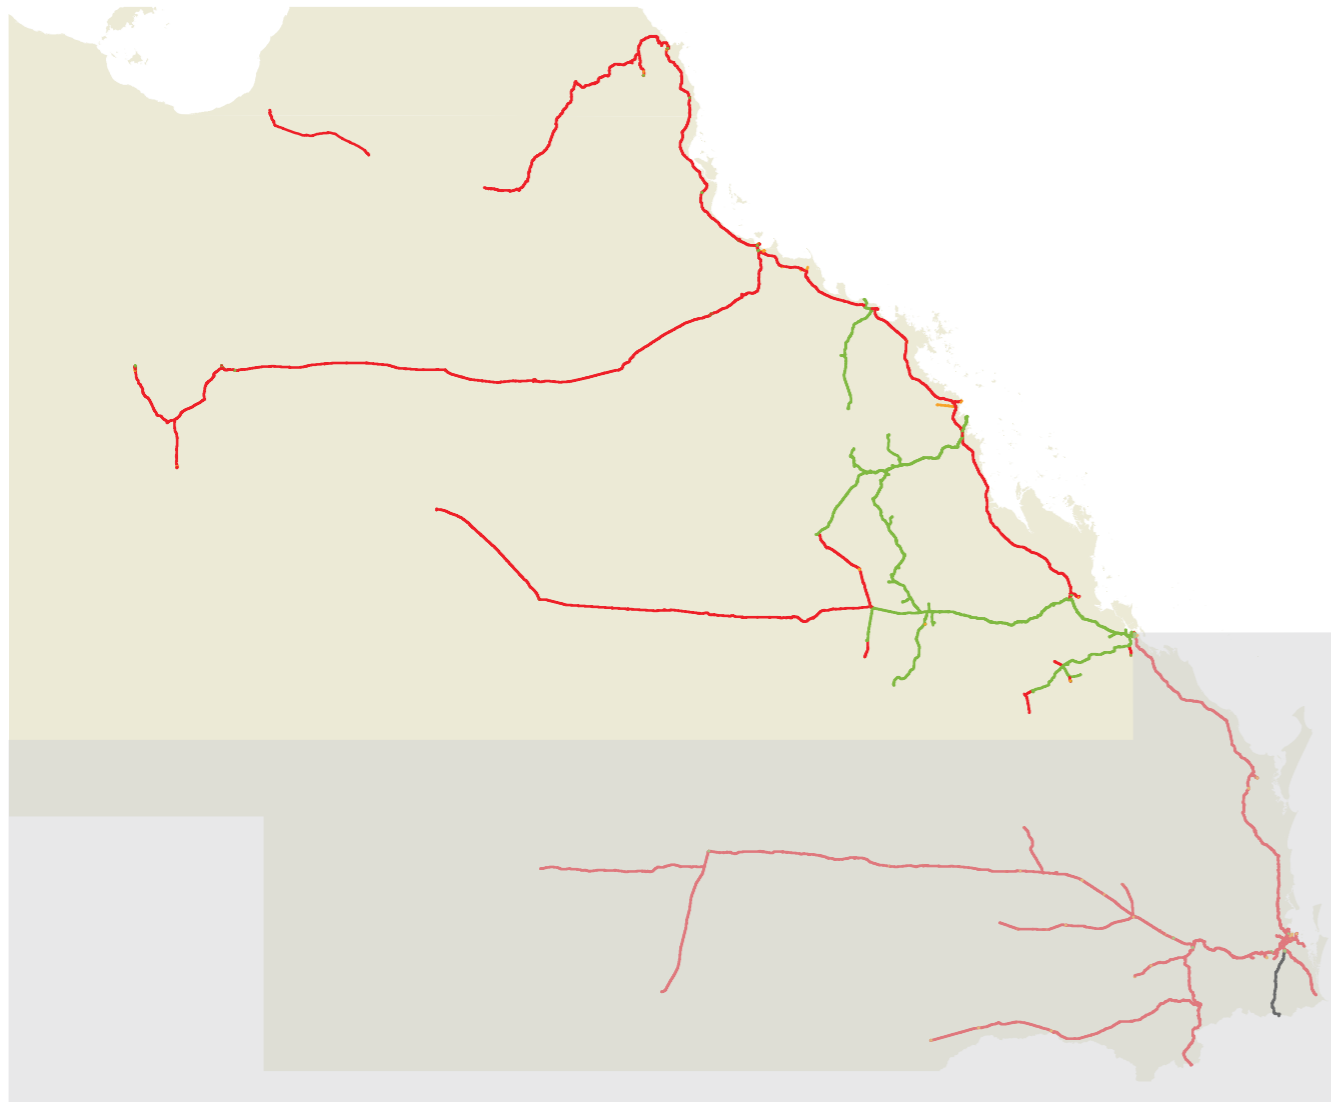

NAG 048
DRAWING NO.

LINE DIAGRAM

Sheet 1	Moura, Blackwater and NCL (Parana - Bajool)
Sheet 2	Gladstone and Auckland Point
Sheet 3	Blackwater and NCL (Bajool - Rocklands)
Sheet 4	NCL (Rocklands - Kunwarara) and Yeppoon Branch
Sheet 5	Rockhampton Yard
Sheet 6	NCL (Kunwarara - Storth)
Sheet 7	NCL and Goonyella
Sheet 8	NCL and Newlands
Sheet 9	NCL (Storth - South Yard) and Mt Isa (Stuart - Hughenden)
Sheet 10	Mt Isa (Hughenden - Mt Isa)
Sheet 11	Townsville Port and NCL (South Yard - Yabulu)
Sheet 12	NCL (Yabulu - Woree)
Sheet 13	NCL (Woree - Cairns) and Tablelands (Cairns - Almaden)
Sheet 14	Tablelands (Almaden west)
Sheet 15	Central West (Burngrove - Winton)
Sheet 16	Central West (Winton - Hughenden and Branches)
Sheet 17	Callemondah


ISSUE
NOVEMBER
2013

NETWORK NORTH - INFRASTRUCTURE CHANGES

NORTHERN QUEENSLAND - INFRASTRUCTURE CHANGES - May 2013 - November 2013

DRAWING	SHEET	ISSUE	STATION	KM	ICM #	REASON	DETAILS
NAG 048	1	9	CALLIOPE	19	TMS, Miriamvale	Loop siding dead ended	Update
NAG 048	2	9					Re-Issue
NAG 048	3	9					Re-Issue
NAG 048	4	9	PARKHURST	648		Ownership change	Update
NAG 048	5	9	ROCKHAMPTON		Port Curtis Area - D/13/387145	Tracks removed	Update
NAG 048	6	9	PROSERPINE	1064	D/13/249387	Esso & Ampol Siding - Ownership change	Update
NAG 048	7	9					Re-Issue
NAG 048	8	9					Re-Issue
NAG 048	9	9	WELLINGTON YARDS	132	WB 45	Loop siding removed	Update
NAG 048	10	9					Re-Issue
NAG 048	11	9					Re-Issue
NAG 048	12	9	HEWITT	1542	D/13/313203	Loops sidings removed	Update
NAG 048	13	9					Re-Issue
NAG 048	14	9	NORMANTON		Removed 25 years earlier	Dead end siding removed	Update
NAG 048	15	9	EMERALD	265	D/13/322974	Sidings removed (Water Rd, Sand Rd, Part Angle)	Update
NAG 048	16	9	NANYA	74	D/13/249382	Loop siding removed	Update
NAG 048	17	9					Re-Issue



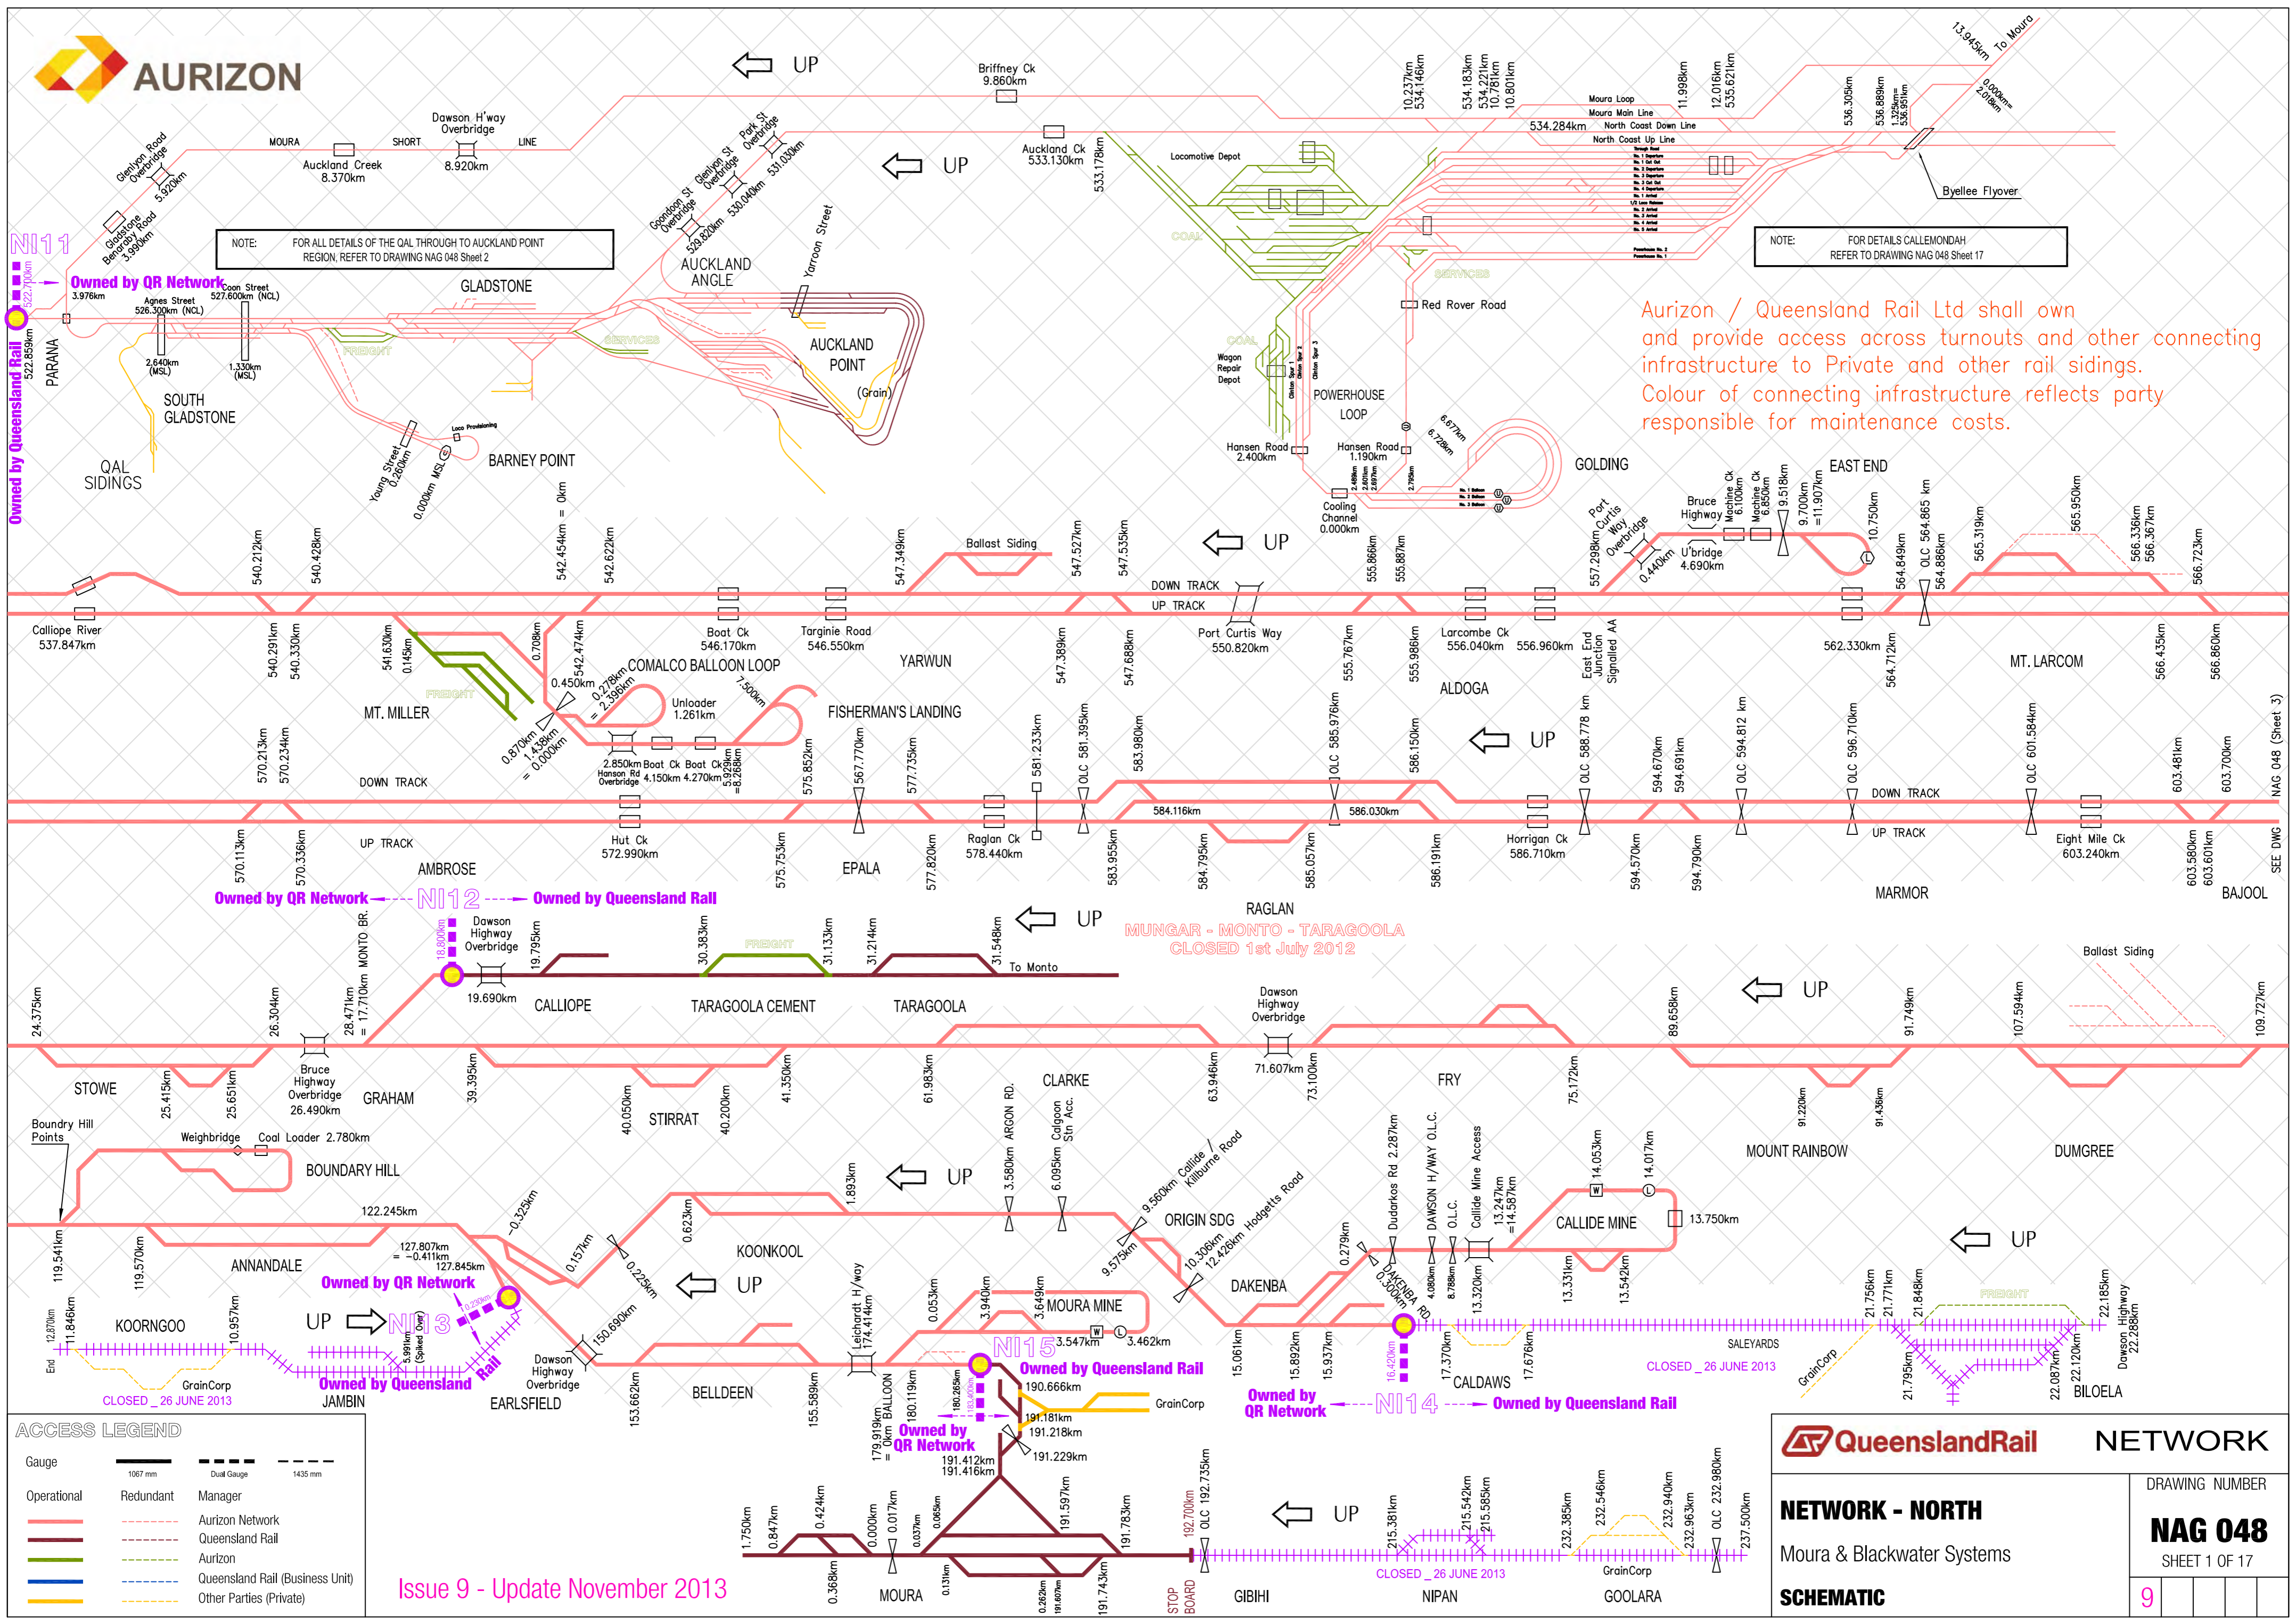

NOTE: FOR ALL DETAILS OF THE QAL THROUGH TO AUCKLAND POINT REGION, REFER TO DRAWING NAG 048 Sheet 2

NOTE: FOR DETAILS CALLEMONDAH REFER TO DRAWING NAG 048 Sheet 17

Aurizon / Queensland Rail Ltd shall own and provide access across turnouts and other connecting infrastructure to Private and other rail sidings. Colour of connecting infrastructure reflects party responsible for maintenance costs.

Owned by QR Network NI12 Owned by Queensland Rail

MUNGAR - MONTO - TARAGOOLA CLOSED 1st July 2012

CLOSED 26 JUNE 2013

CLOSED 26 JUNE 2013

ACCESS LEGEND

Gauge	1067 mm	Dual Gauge	1435 mm
Operational	Redundant	Manager	
		Aurizon Network	
		Queensland Rail	
		Aurizon	
		Queensland Rail (Business Unit)	
		Other Parties (Private)	


Issue 9 - Update November 2013

Queensland Rail NETWORK

NETWORK - NORTH
Moura & Blackwater Systems

SCHMATIC

DRAWING NUMBER	NAG 048	
	SHEET 1 OF 17	
9		

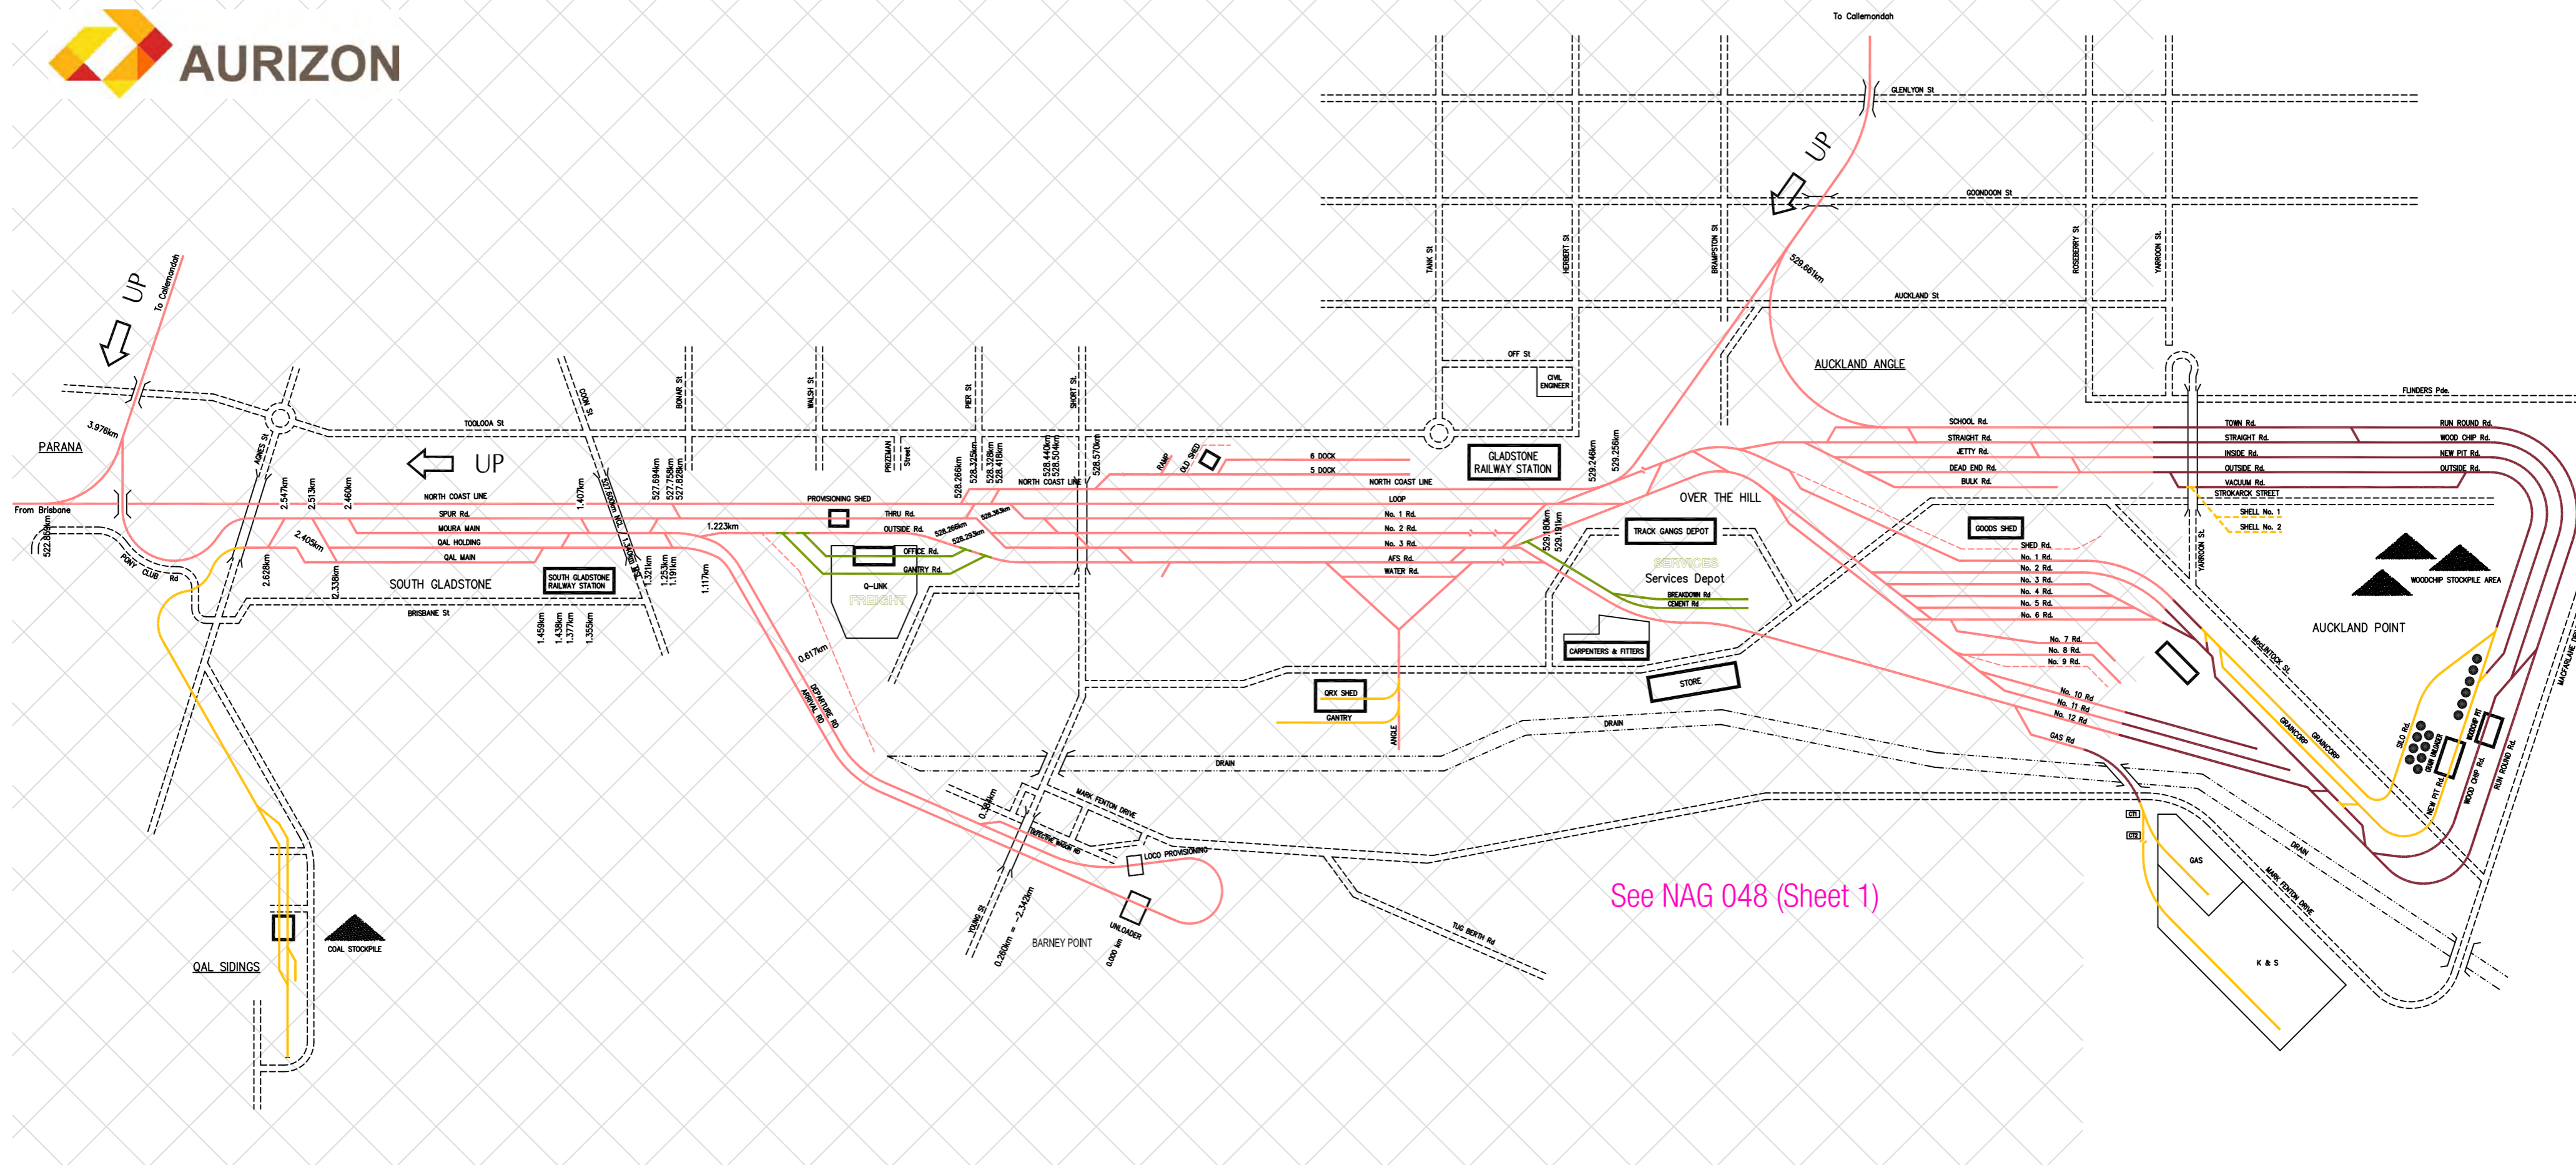


Aurizon / Queensland Rail Ltd shall own and provide access across turnouts and other connecting infrastructure to Private and other rail sidings. Colour of connecting infrastructure reflects party responsible for maintenance costs.

ACCESS LEGEND		
Gauge	1067 mm	Dual Gauge 1435 mm
Operational	Redundant	Manager
—	- - -	Aurizon Network
—	- - -	Queensland Rail
—	- - -	Aurizon
—	- - -	Queensland Rail (Business Unit)
—	- - -	Other Parties (Private)

Issue 9 - Re-Issue November 2013

		NETWORK	
NETWORK - NORTH Gladstone and Auckland Point		DRAWING NUMBER NAG 048 SHEET 2 OF 17	
SCHEMATIC		9	

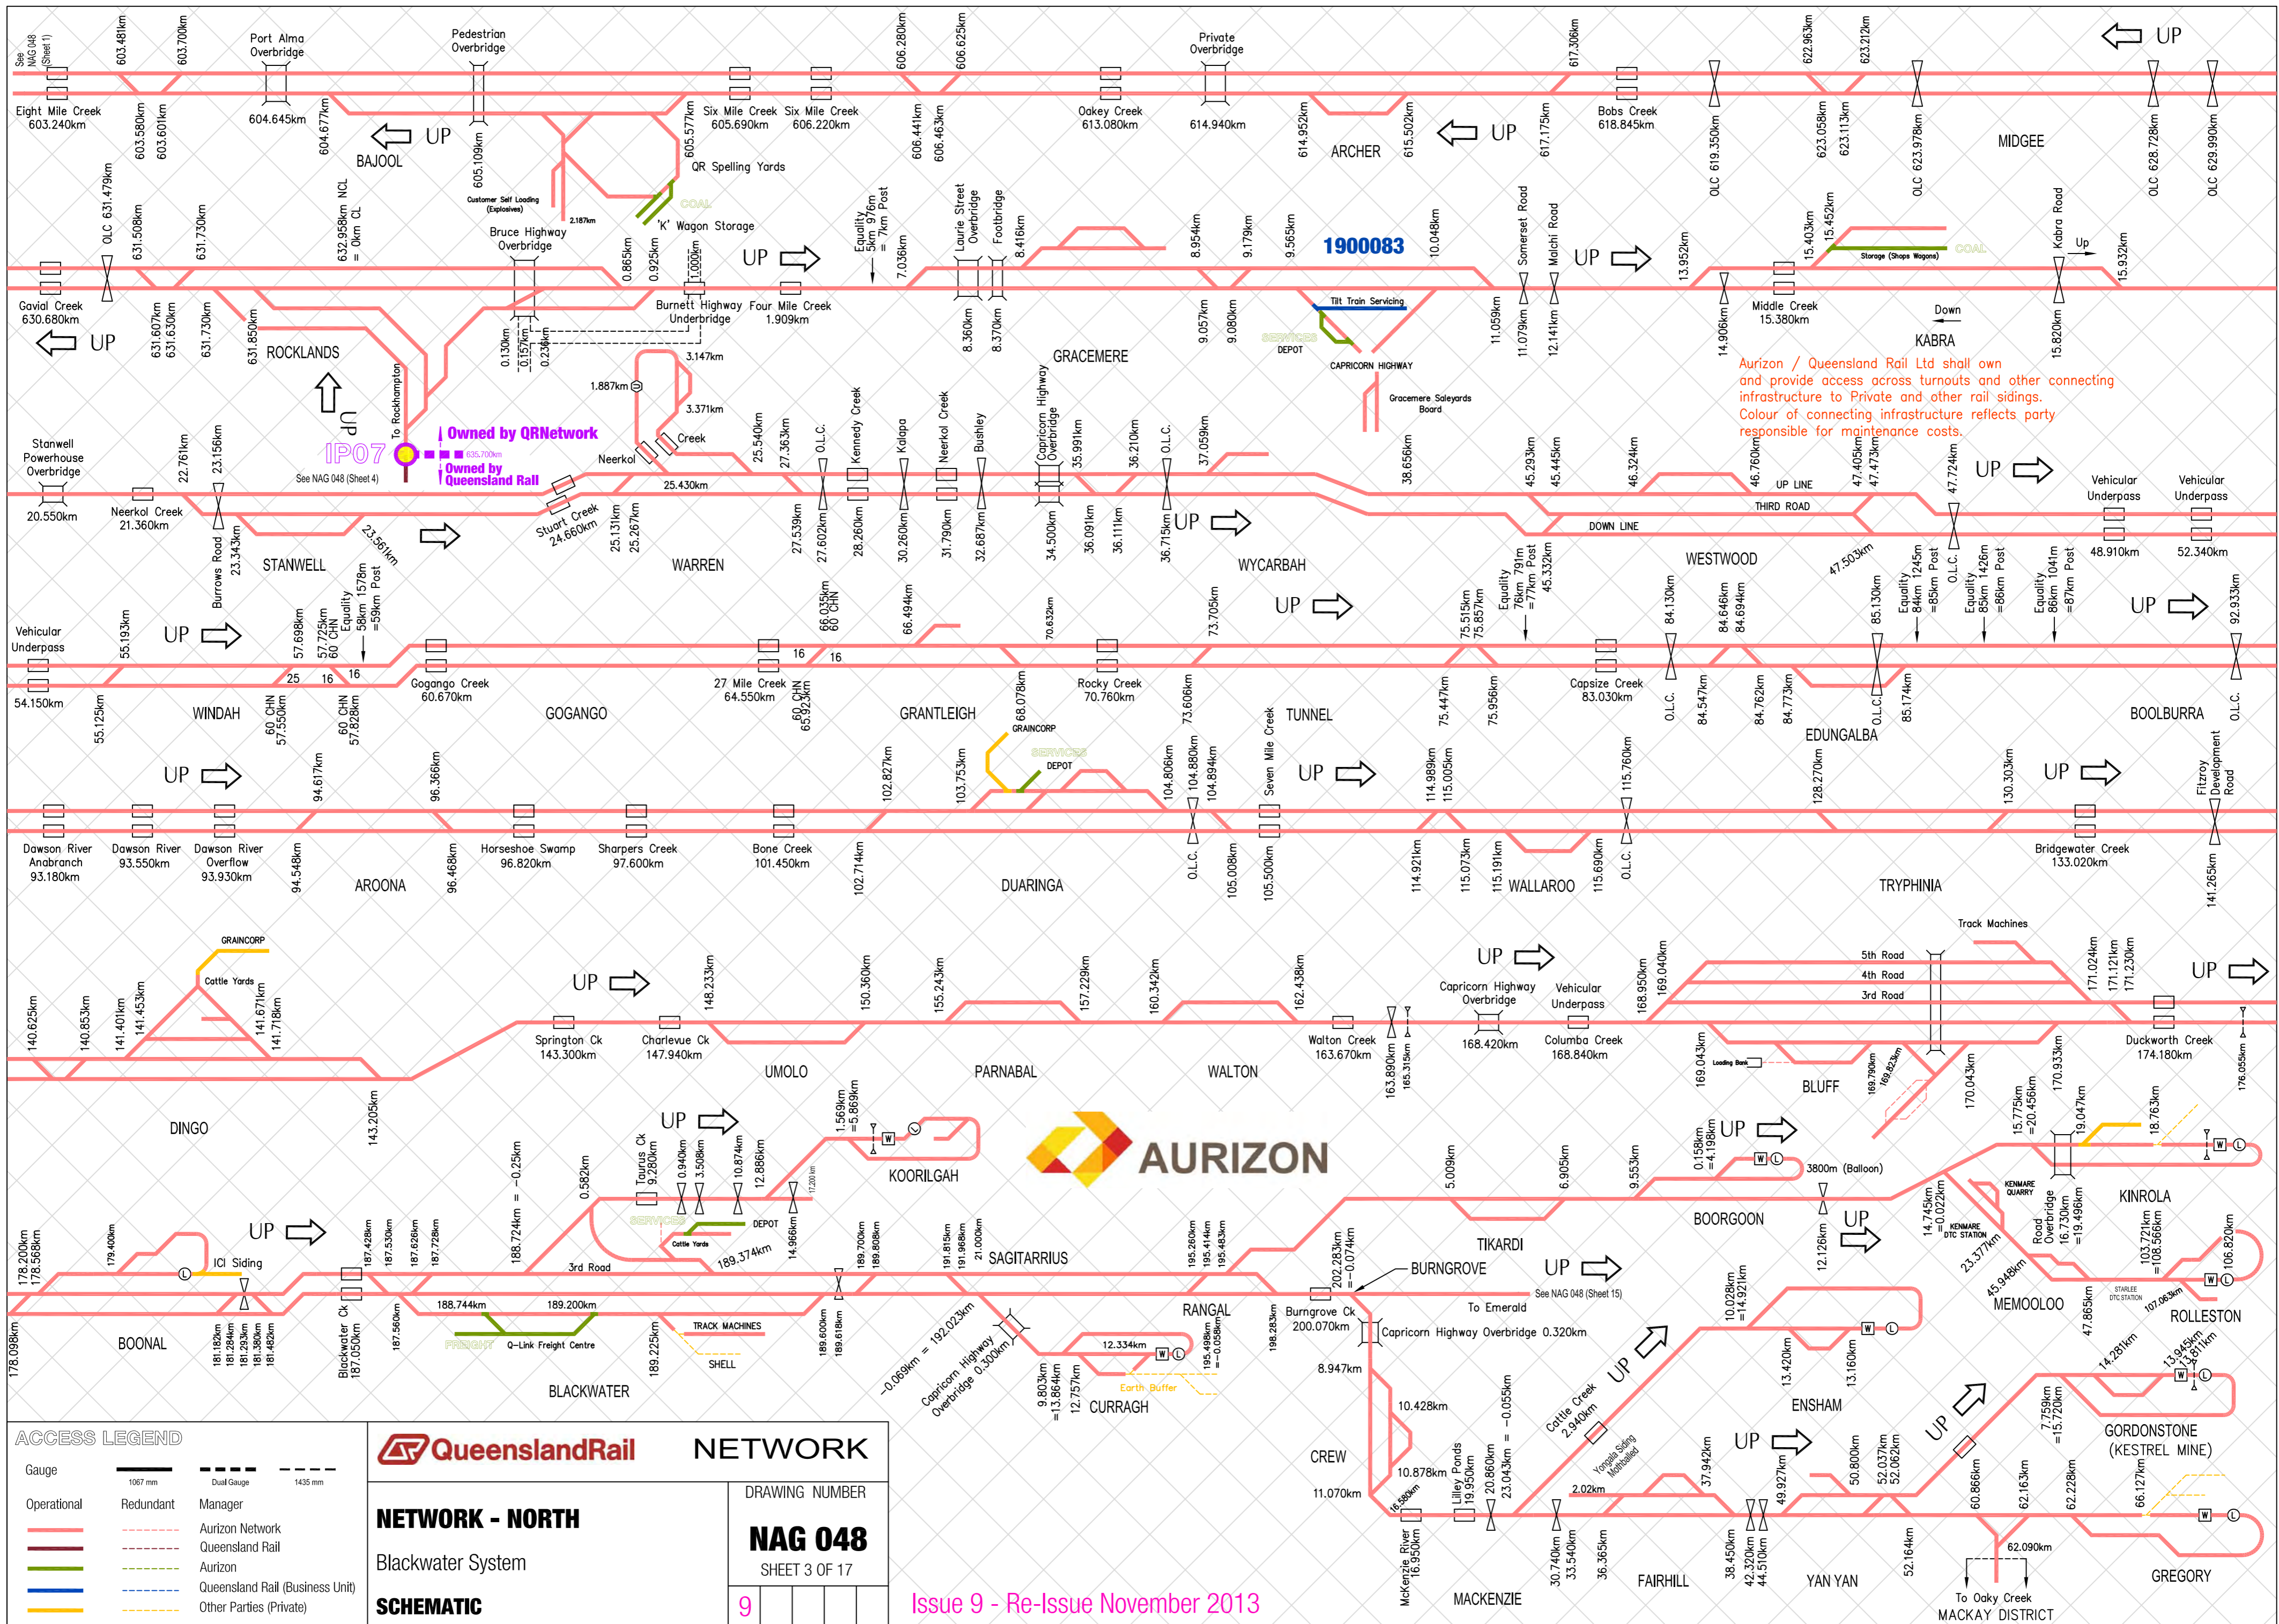

Aurizon / Queensland Rail Ltd shall own and provide access across turnouts and other connecting infrastructure to Private and other rail sidings. Colour of connecting infrastructure reflects party responsible for maintenance costs.

Owned by QRNetwork
 Owned by Queensland Rail



ACCESS LEGEND	
Gauge	1067 mm
Operational	Redundant
Manager	Other Parties (Private)
Aurizon Network	Queensland Rail
Aurizon	Queensland Rail (Business Unit)
Other Parties (Private)	

Queensland Rail NETWORK

NETWORK - NORTH

Blackwater System

SCHEMATIC

DRAWING NUMBER


NAG 048

SHEET 3 OF 17

Issue 9 - Re-Issue November 2013



Details Rockhampton Yard see NAG 048 (Sheet 5)

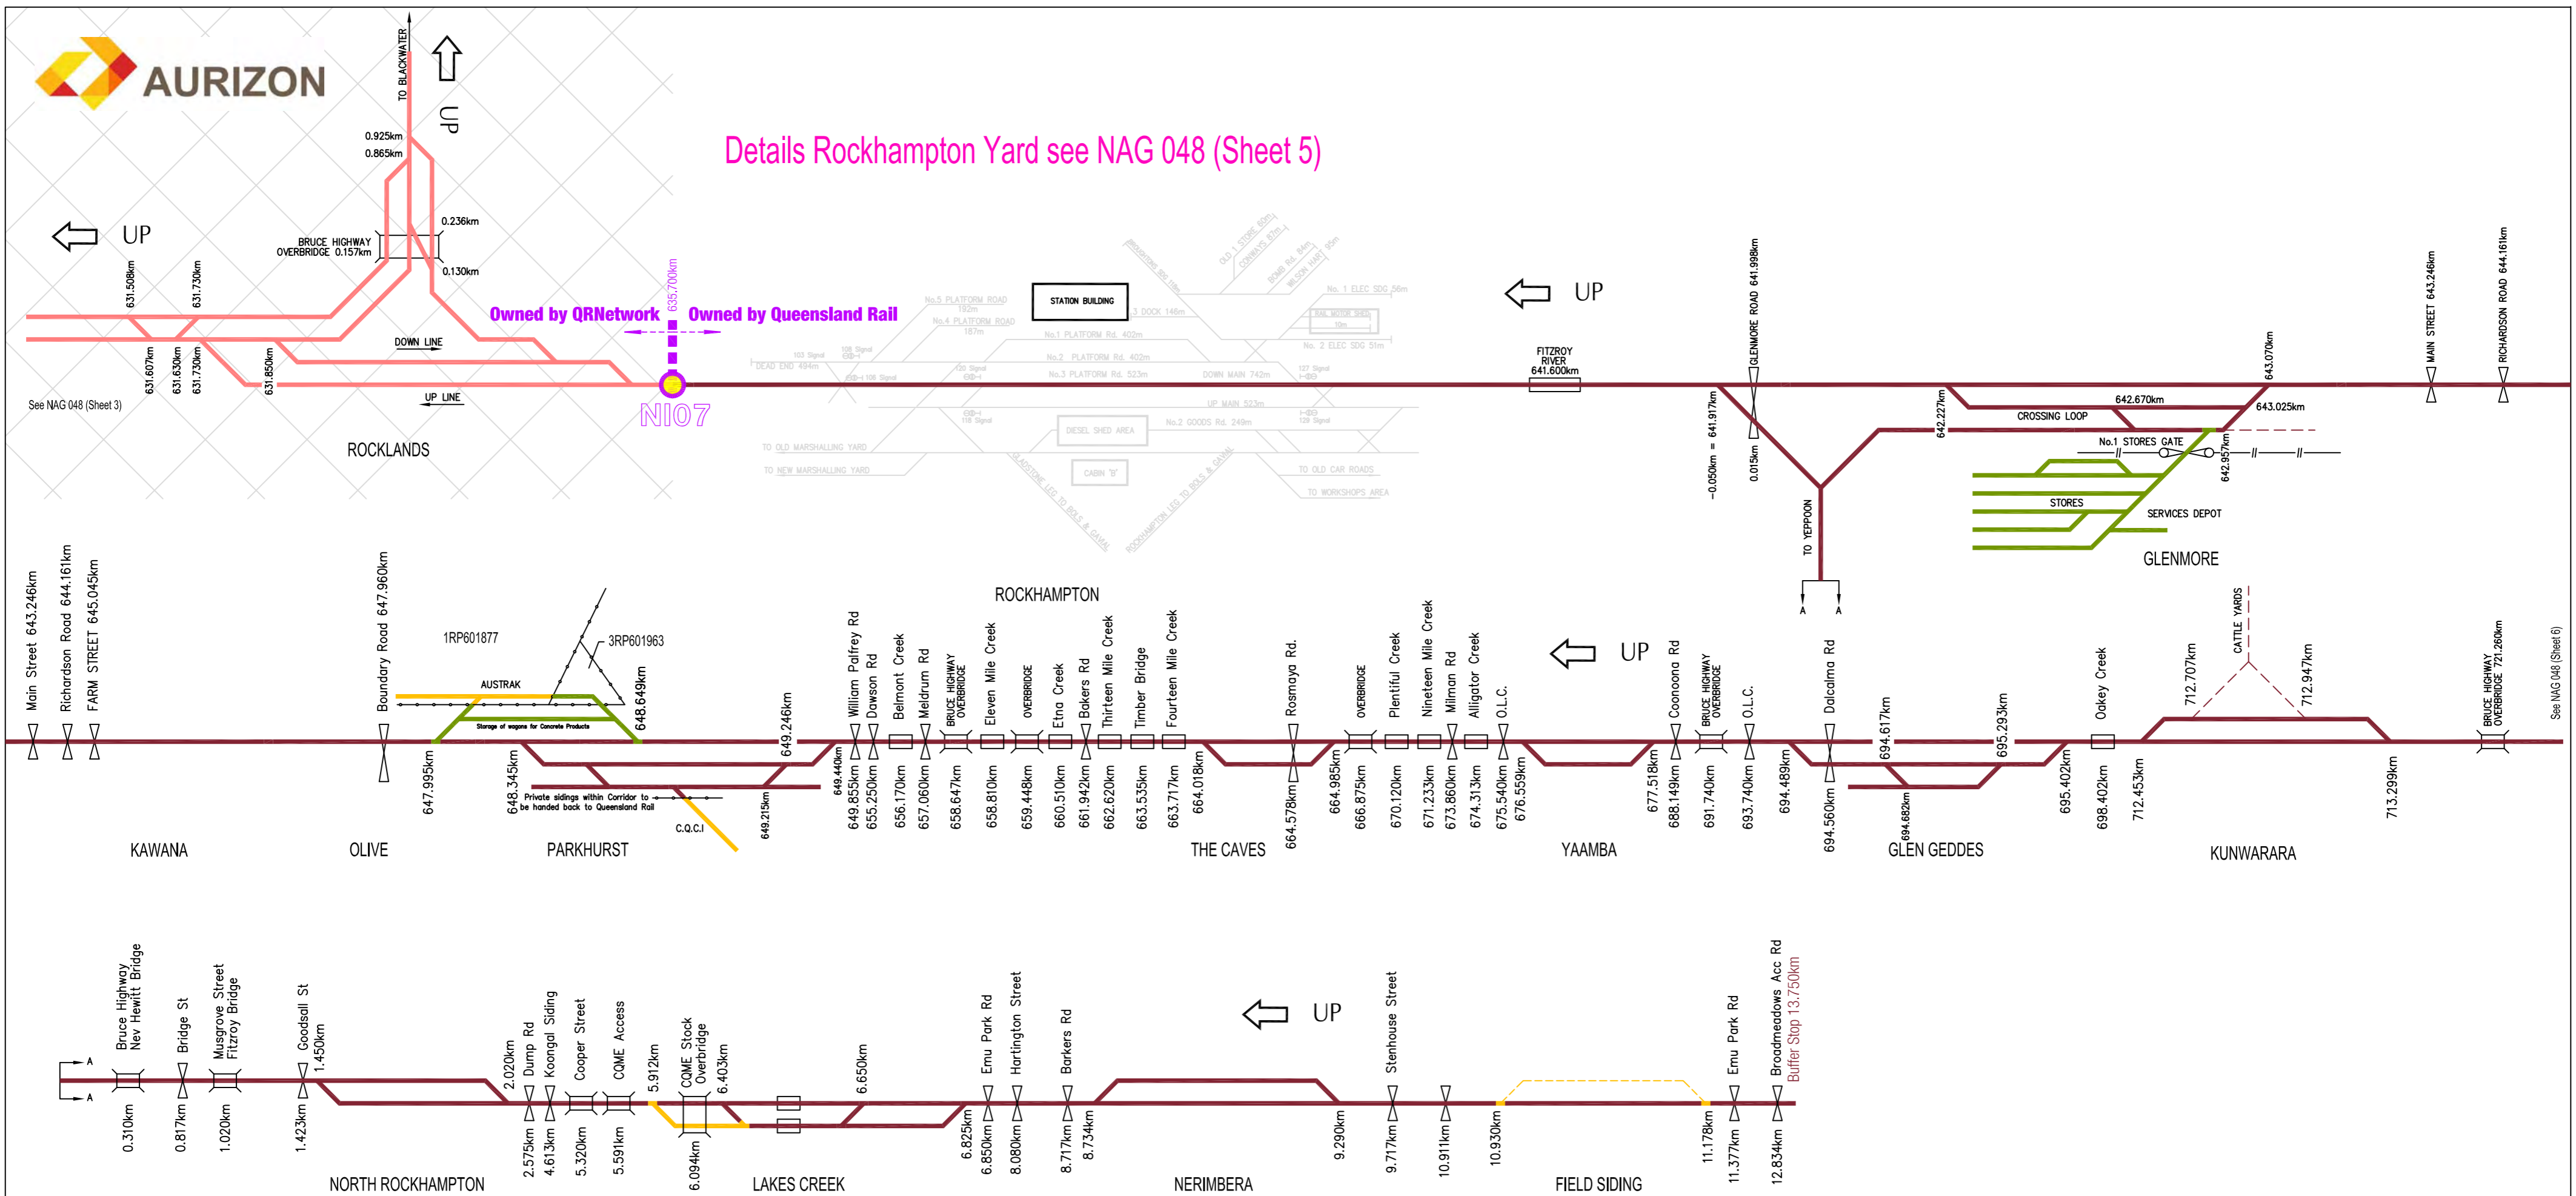


Aurizon / Queensland Rail Ltd shall own and provide access across turnouts and other connecting infrastructure to Private and other rail sidings. Colour of connecting infrastructure reflects party responsible for maintenance costs.

ACCESS LEGEND		
Gauge	1067 mm Dual Gauge 1435 mm	
Operational	Redundant Manager	
		Aurizon Network
		Queensland Rail
		Aurizon
		Queensland Rail (Business Unit)
		Other Parties (Private)

	Queensland Rail	NETWORK
NETWORK - NORTH		DRAWING NUMBER
North Coast Line System		NAG 048
SCHEMATIC		SHEET 4 OF 17
9		

Issue 9 - Update November 2013

Aurizon / Queensland Rail Ltd shall own and provide access across turnouts and other connecting infrastructure to Private and other rail sidings. Colour of connecting infrastructure reflects party responsible for maintenance costs.

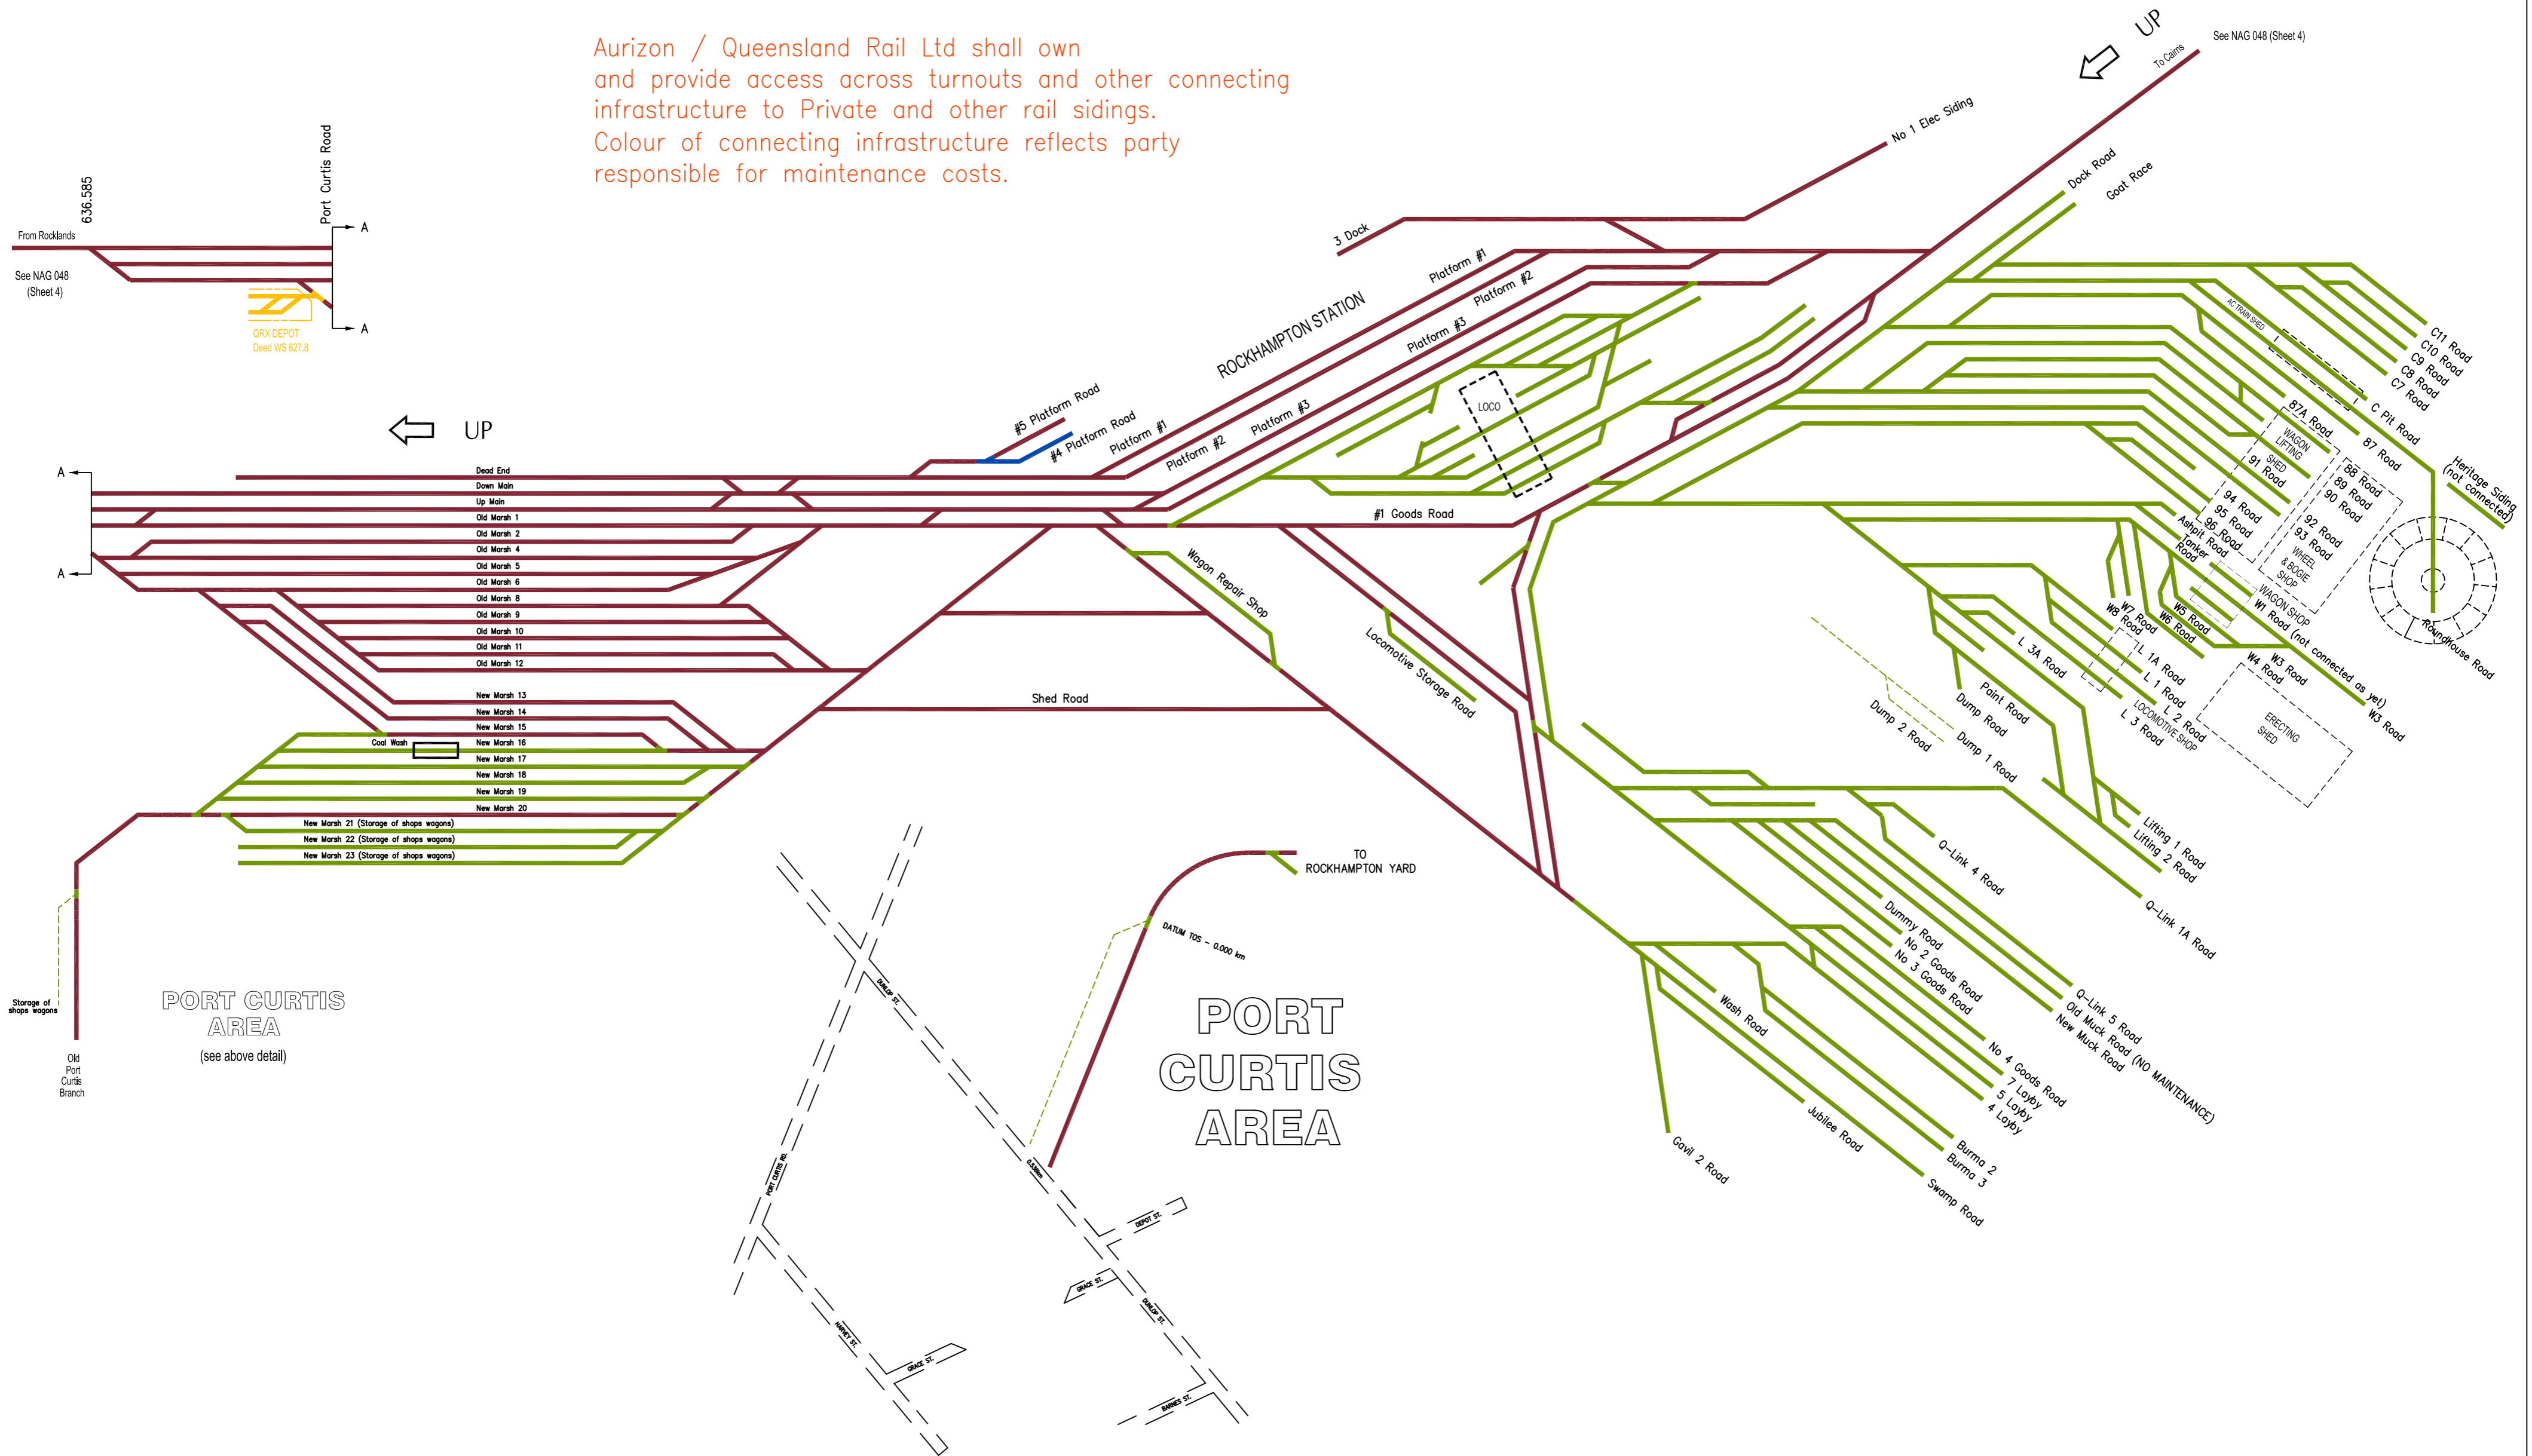

ACCESS LEGEND

Gauge	1067 mm	Dual Gauge	1435 mm
Operational	Redundant	Manager	
		Aurizon Network	
		Queensland Rail	
		Aurizon	
		Queensland Rail (Business Unit)	
		Other Parties (Private)	

Queensland Rail NETWORK


NETWORK - NORTH
Rockhampton Yard

SCHEMATIC

DRAWING NUMBER
NAG 048
SHEET 5 OF 17

9				
---	--	--	--	--

Issue 9 - Update November 2013

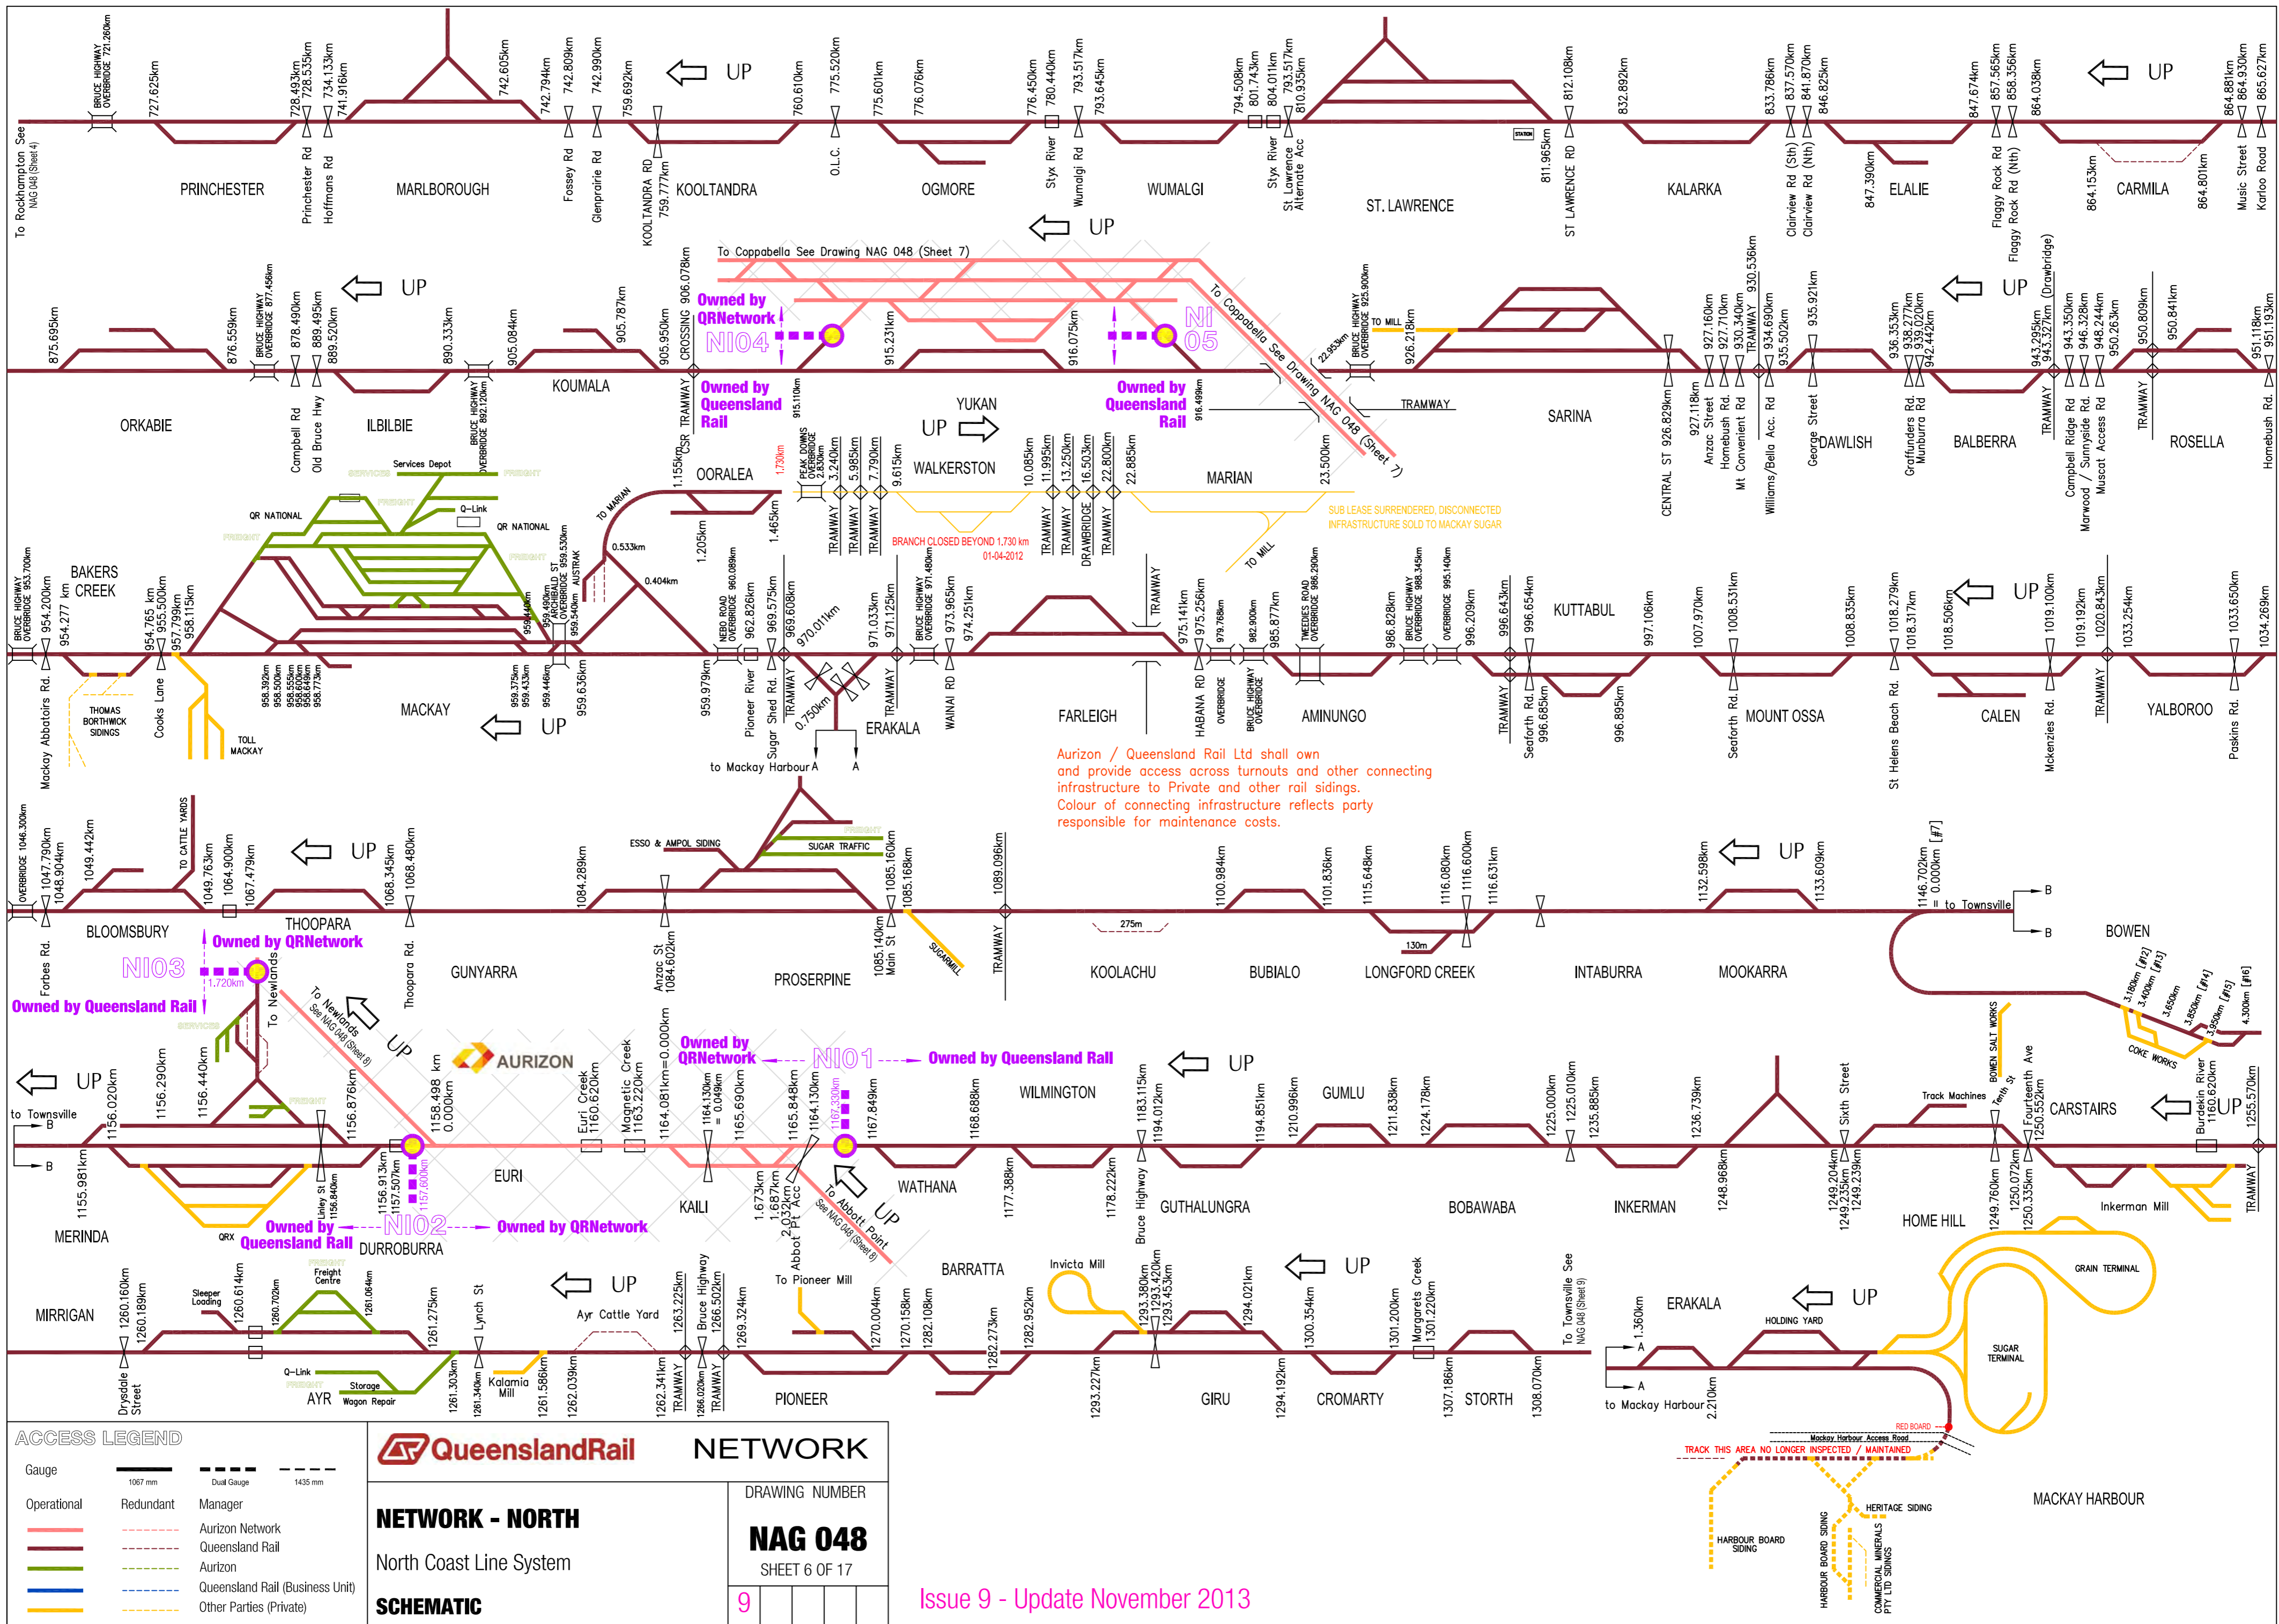

Aurizon / Queensland Rail Ltd shall own and provide access across turnouts and other connecting infrastructure to Private and other rail sidings. Colour of connecting infrastructure reflects party responsible for maintenance costs.

ACCESS LEGEND	
Gauge	1067 mm
Operational	Redundant
Manager	Aurizon Network
	Queensland Rail
	Aurizon
	Queensland Rail (Business Unit)
	Other Parties (Private)

Queensland Rail NETWORK

NETWORK - NORTH

North Coast Line System

SCHEMATIC


DRAWING NUMBER

NAG 048

SHEET 6 OF 17

9

Issue 9 - Update November 2013

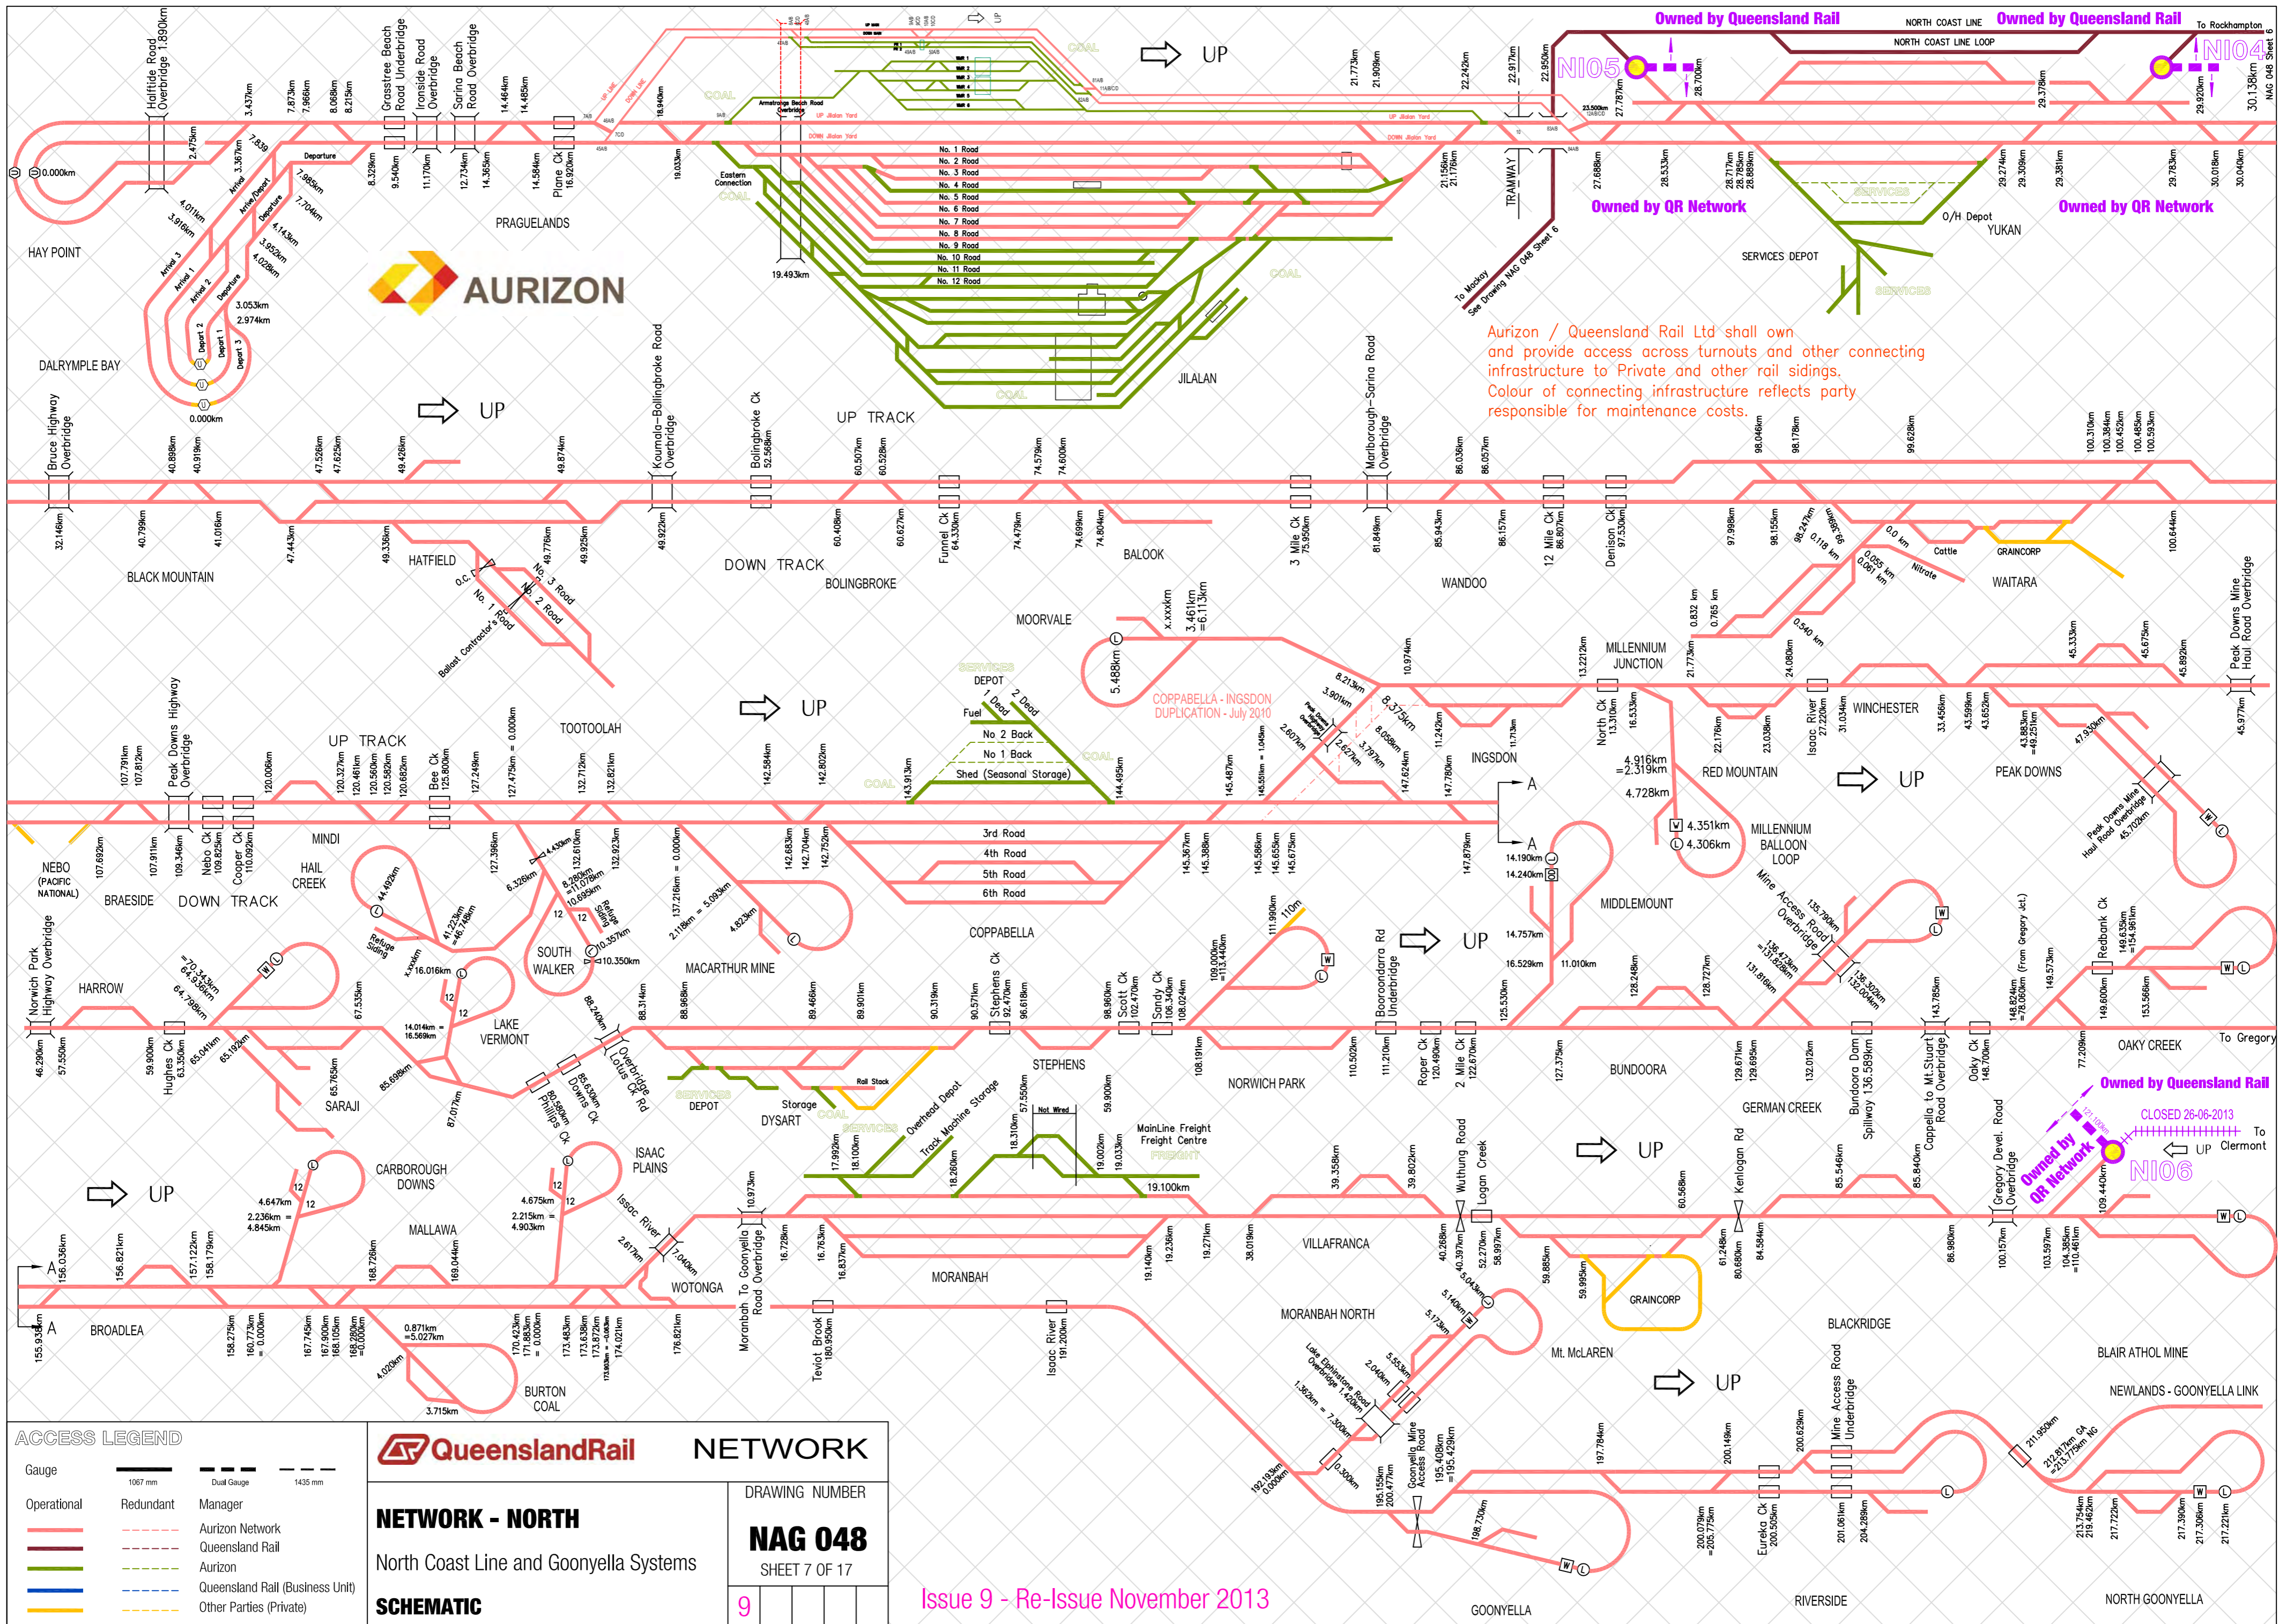

Aurizon / Queensland Rail Ltd shall own and provide access across turnouts and other connecting infrastructure to Private and other rail sidings. Colour of connecting infrastructure reflects party responsible for maintenance costs.

ACCESS LEGEND		
Gauge	1067 mm	Dual Gauge 1435 mm
Operational	Redundant	Manager
		Aurizon Network
		Queensland Rail
		Aurizon
		Queensland Rail (Business Unit)
		Other Parties (Private)

Queensland Rail NETWORK


NETWORK - NORTH
North Coast Line and Goonyella Systems

SCHEMATIC

DRAWING NUMBER
NAG 048
SHEET 7 OF 17

9

Issue 9 - Re-Issue November 2013

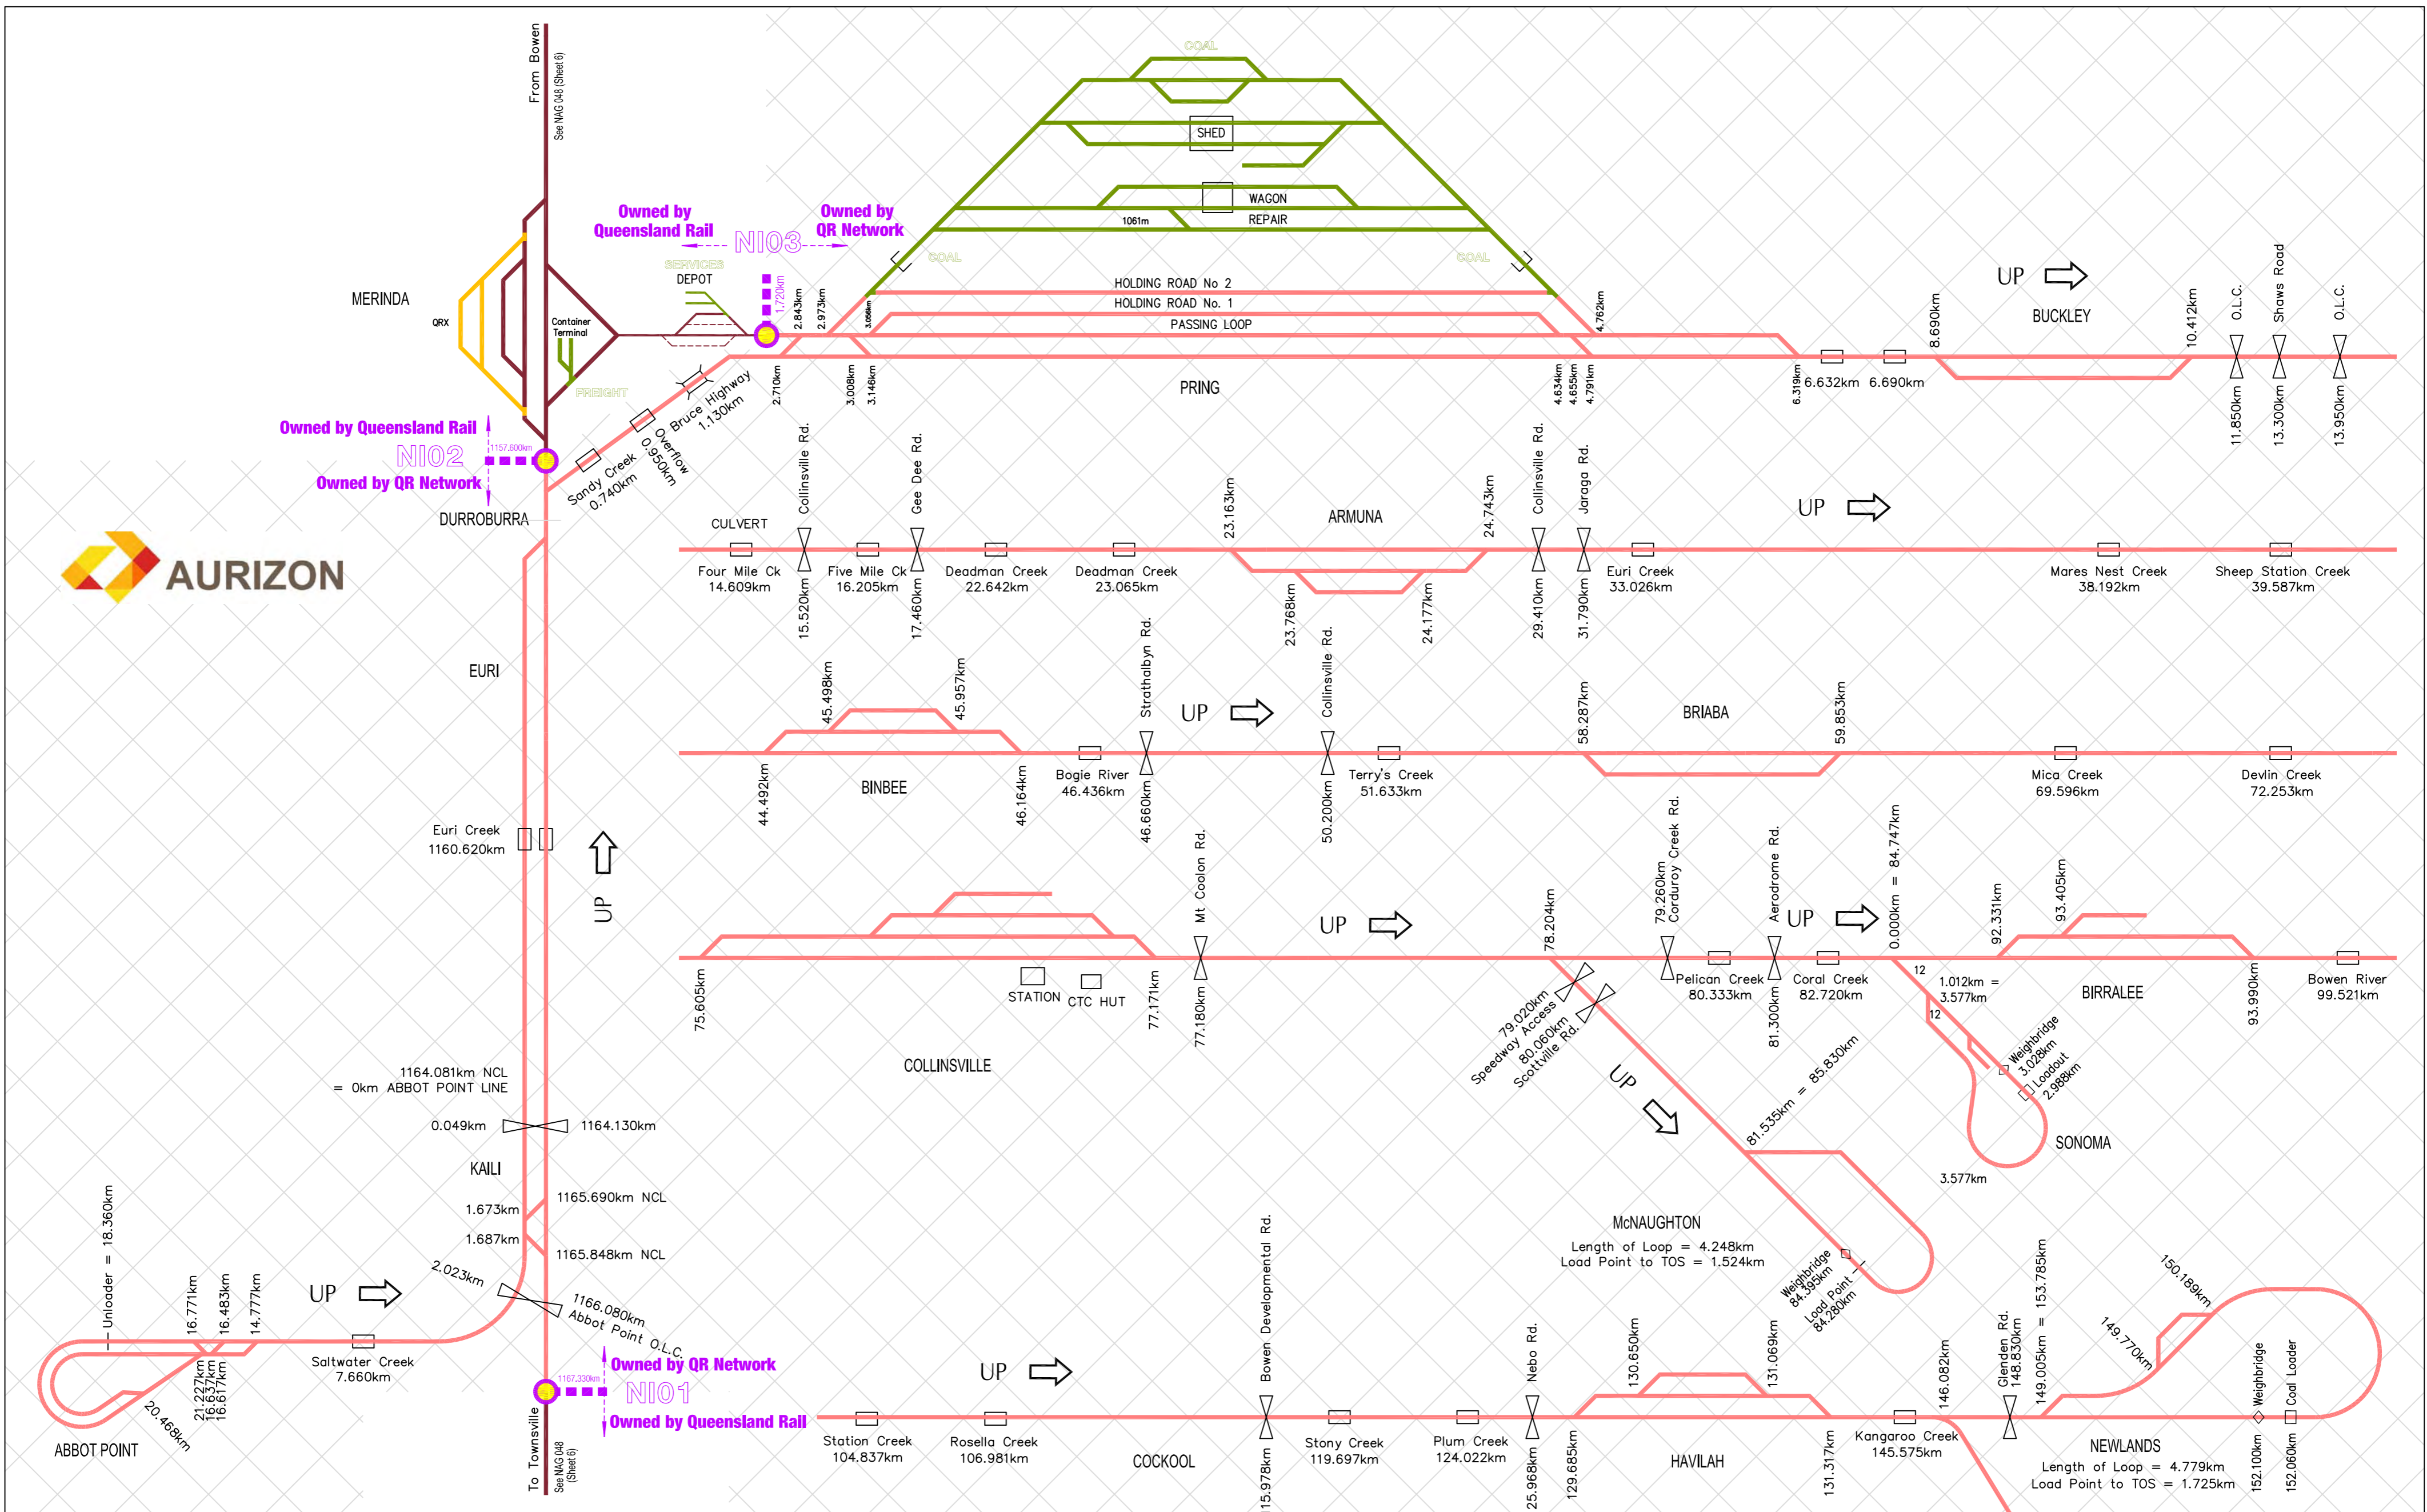

ACCESS LEGEND

Gauge	1067 mm	Dual Gauge	1435 mm
Operational	Redundant	Manager	
—	- - -	Aurizon Network	
—	- - -	Queensland Rail	
—	- - -	Aurizon	
—	- - -	Queensland Rail (Business Unit)	
—	- - -	Other Parties (Private)	

Queensland Rail NETWORK

NETWORK - NORTH
North Coast Line and Newlands Systems

SCHEMATIC


DRAWING NUMBER
NAG 048
SHEET 8 OF 17

9			
---	--	--	--

Aurizon / Queensland Rail Ltd shall own and provide access across turnouts and other connecting infrastructure to Private and other rail sidings. Colour of connecting infrastructure reflects party responsible for maintenance costs.

Aurizon / Queensland Rail Ltd shall own and provide access across turnouts and other connecting infrastructure to Private and other rail sidings. Colour of connecting infrastructure reflects party responsible for maintenance costs.

See Drawing NAG 048 (Sheet 11)

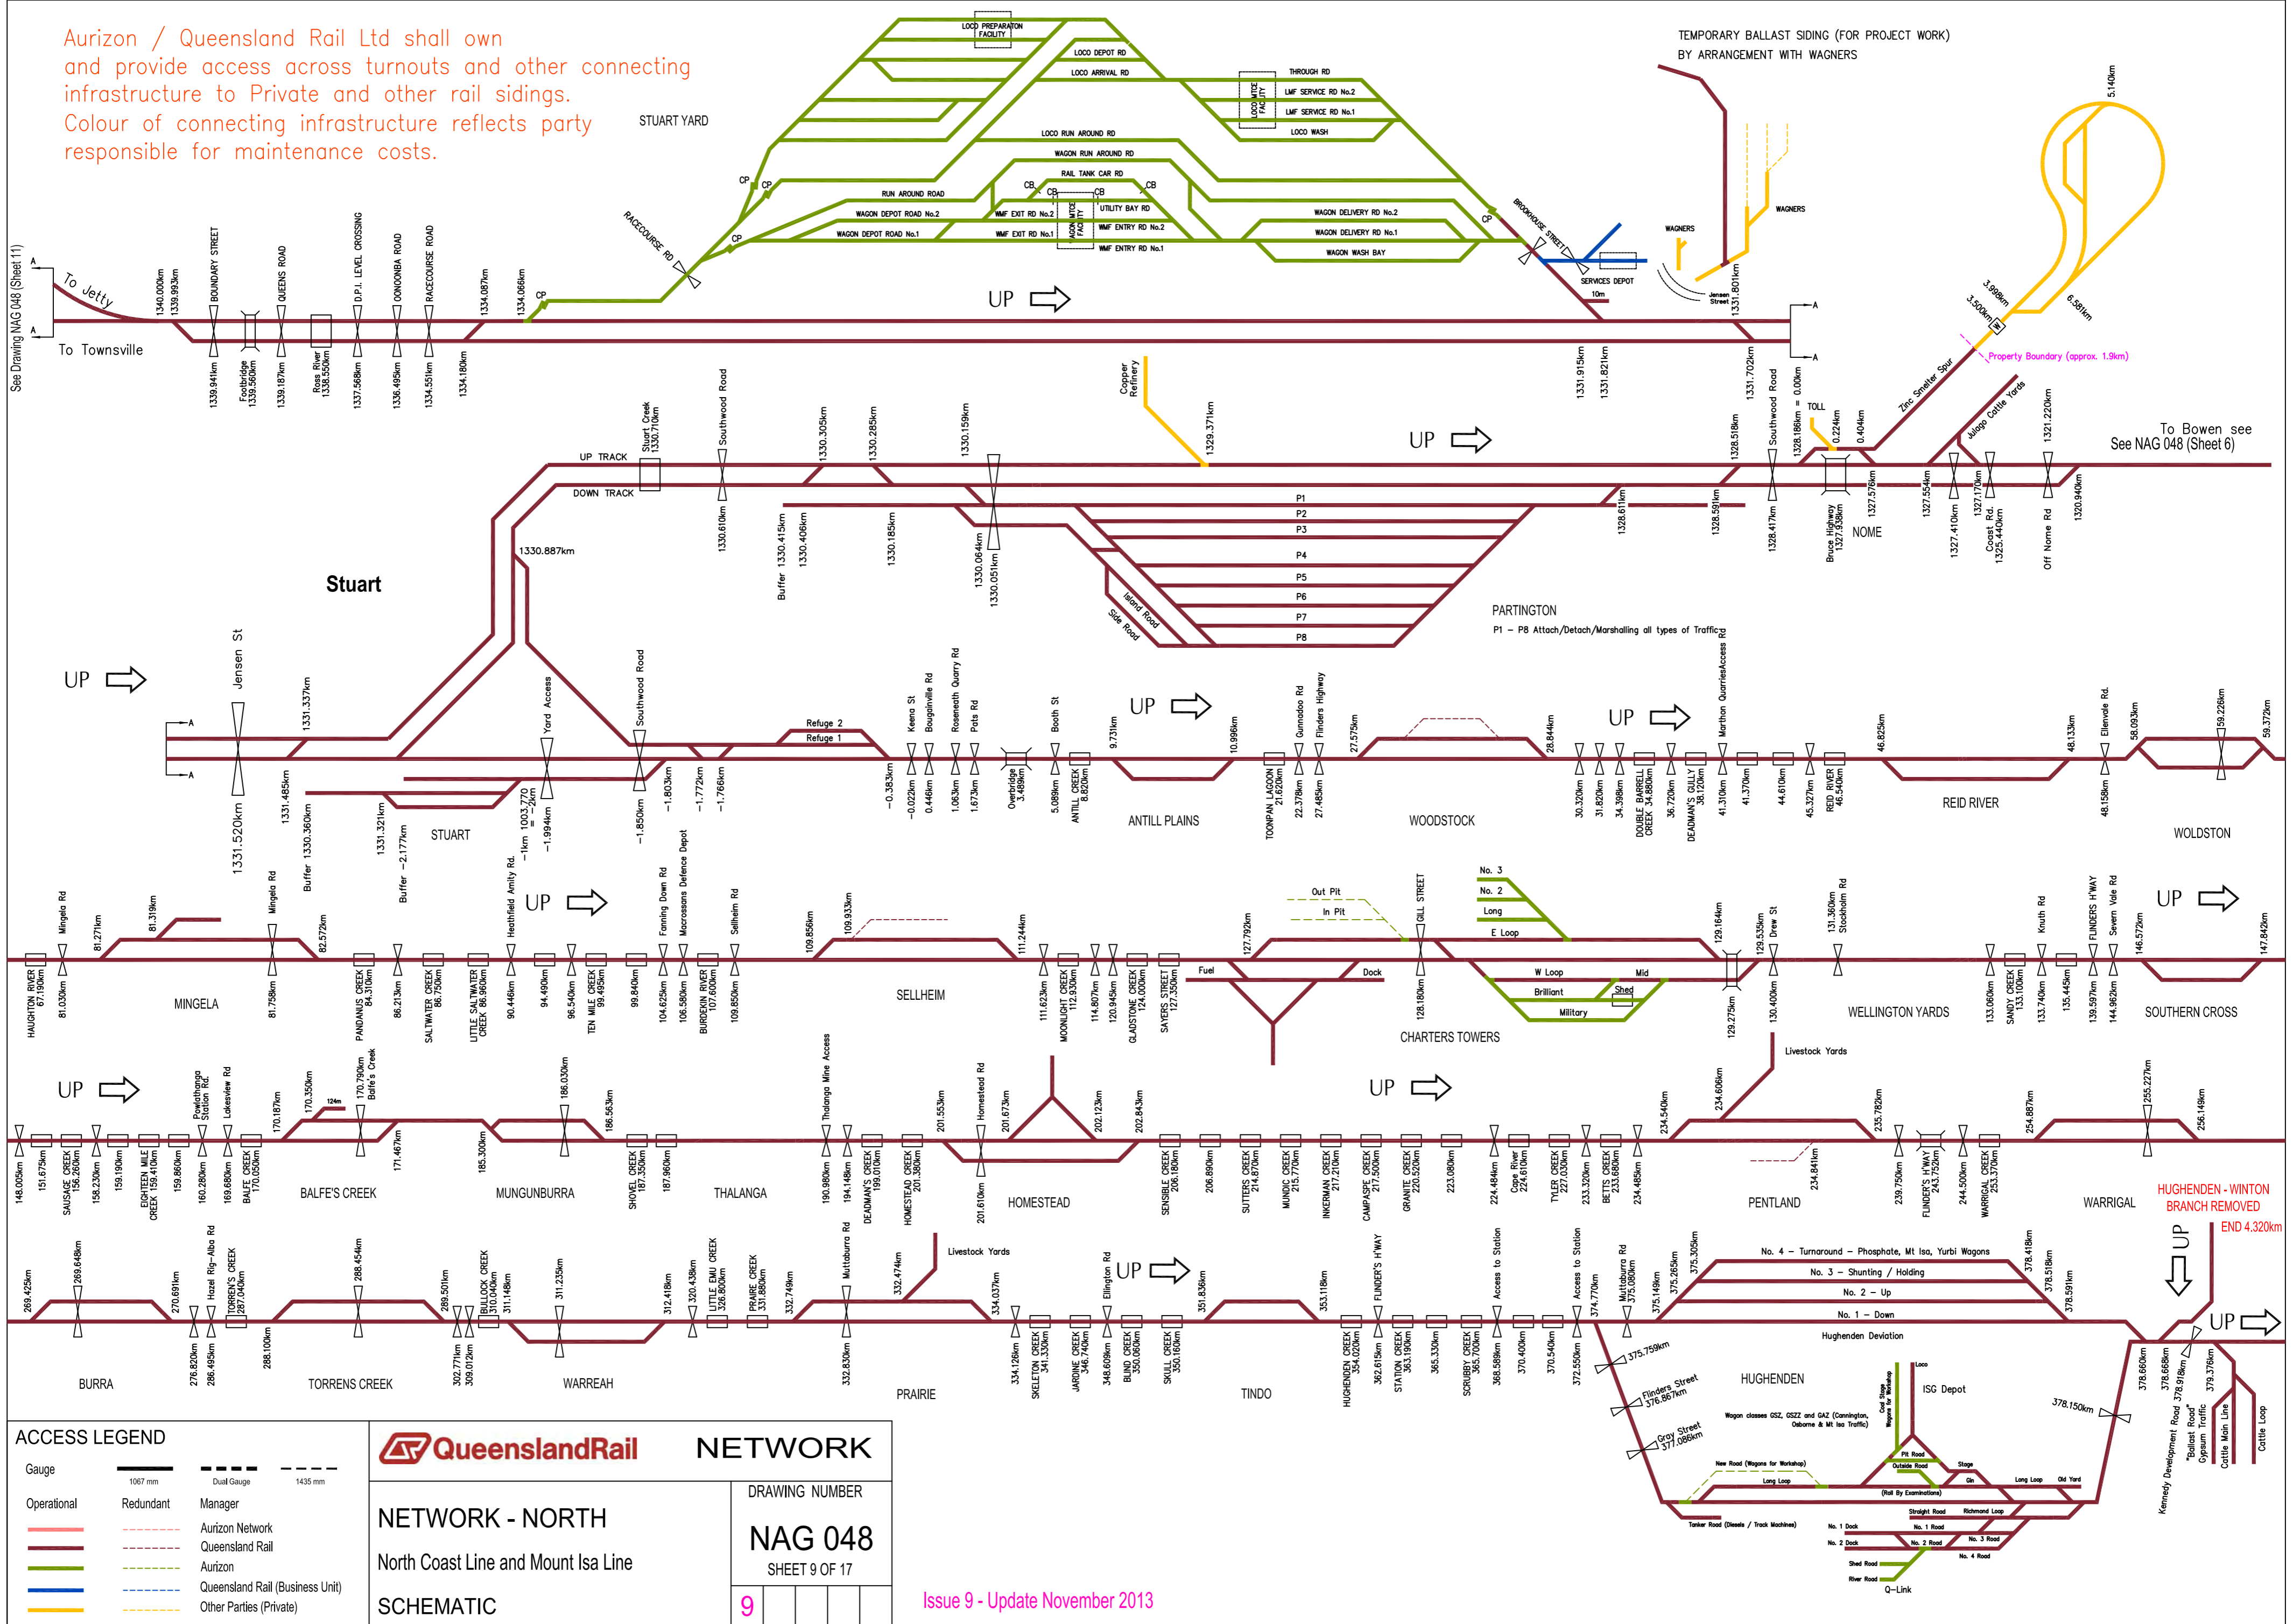

ACCESS LEGEND

Gauge: 1067 mm, Dual Gauge, 1435 mm

Operational: Red line
Redundant: Dashed red line
Manager: Blue line (Aurizon Network), Dashed blue line (Queensland Rail), Dotted blue line (Aurizon), Dashed green line (Queensland Rail (Business Unit)), Dotted yellow line (Other Parties (Private))

Queensland Rail NETWORK


NETWORK - NORTH
North Coast Line and Mount Isa Line

SCHEMATIC

DRAWING NUMBER
NAG 048
SHEET 9 OF 17

9

Issue 9 - Update November 2013

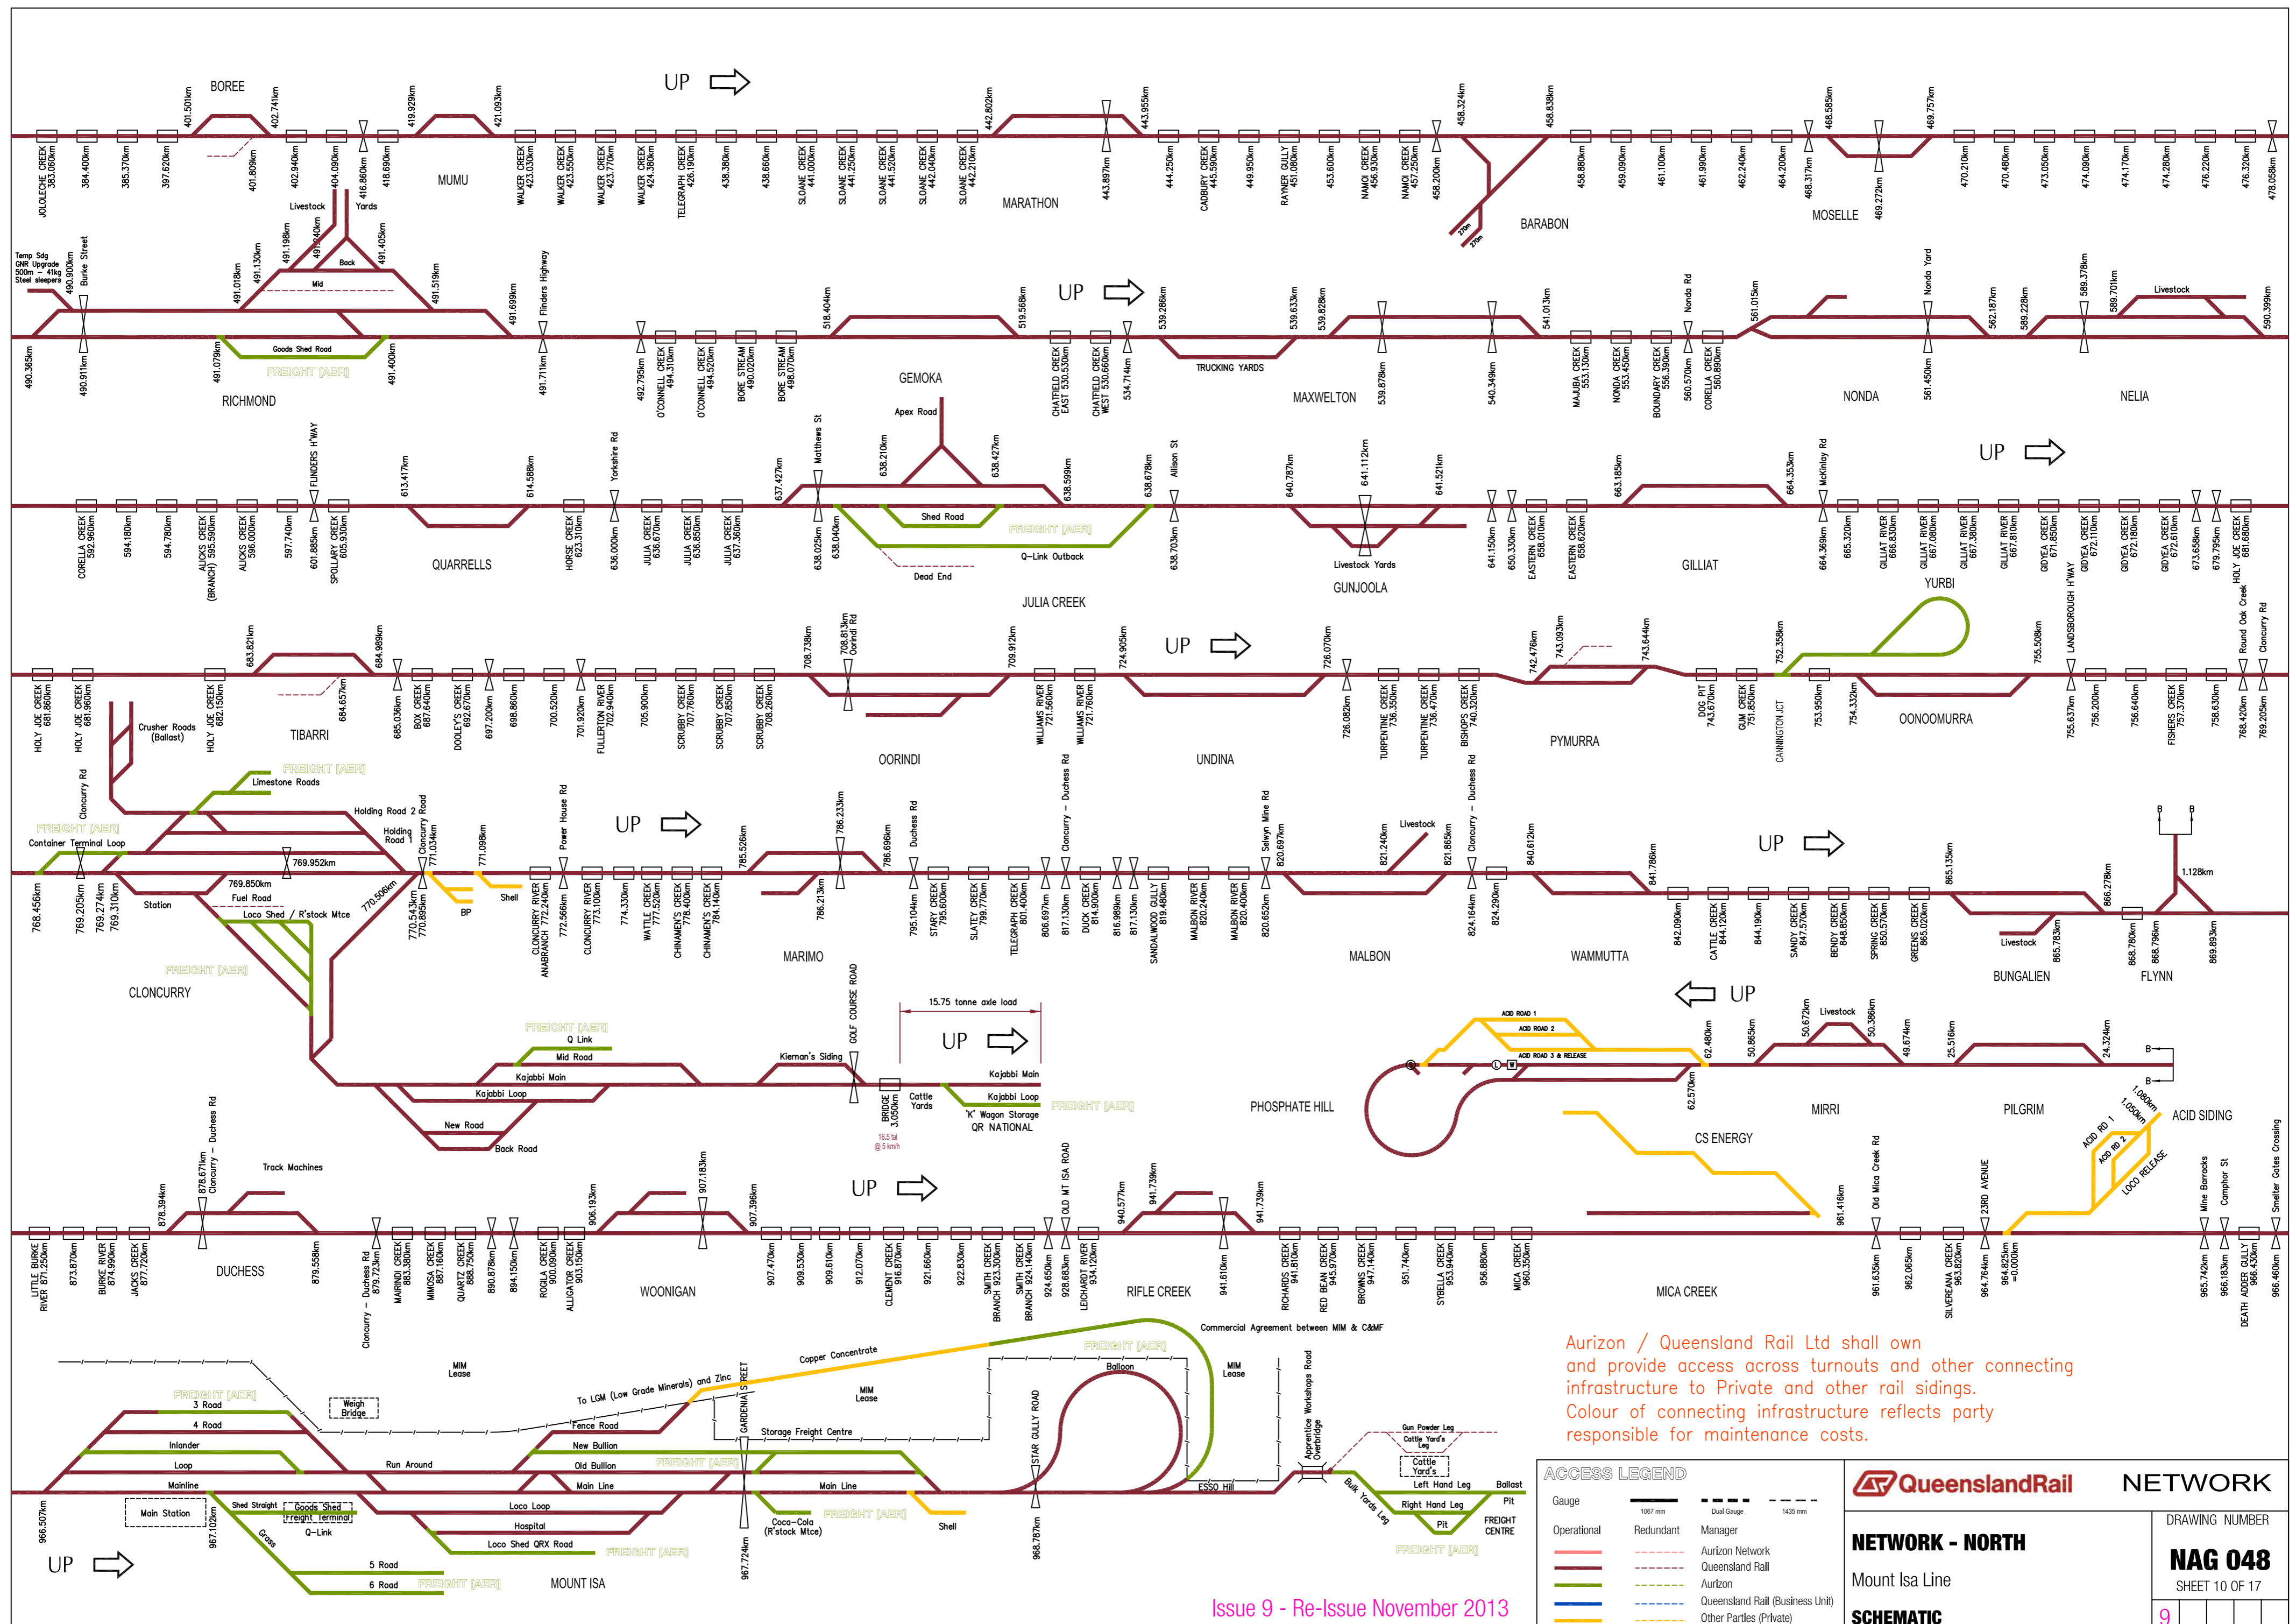

Aurizon / Queensland Rail Ltd shall own and provide access across turnouts and other connecting infrastructure to Private and other rail sidings. Colour of connecting infrastructure party responsible for maintenance costs.

ACCESS LEGEND	
Gauge	1067 mm
Operational	Redundant
Manager	Other Parties (Private)
Aurizon Network	Queensland Rail
Queensland Rail (Business Unit)	Other Parties (Private)

QueenslandRail NETWORK


NETWORK - NORTH
Mount Isa Line

SCHEMATIC

DRAWING NUMBER
NAG 048
SHEET 10 OF 17

9

Issue 9 - Re-Issue November 2013

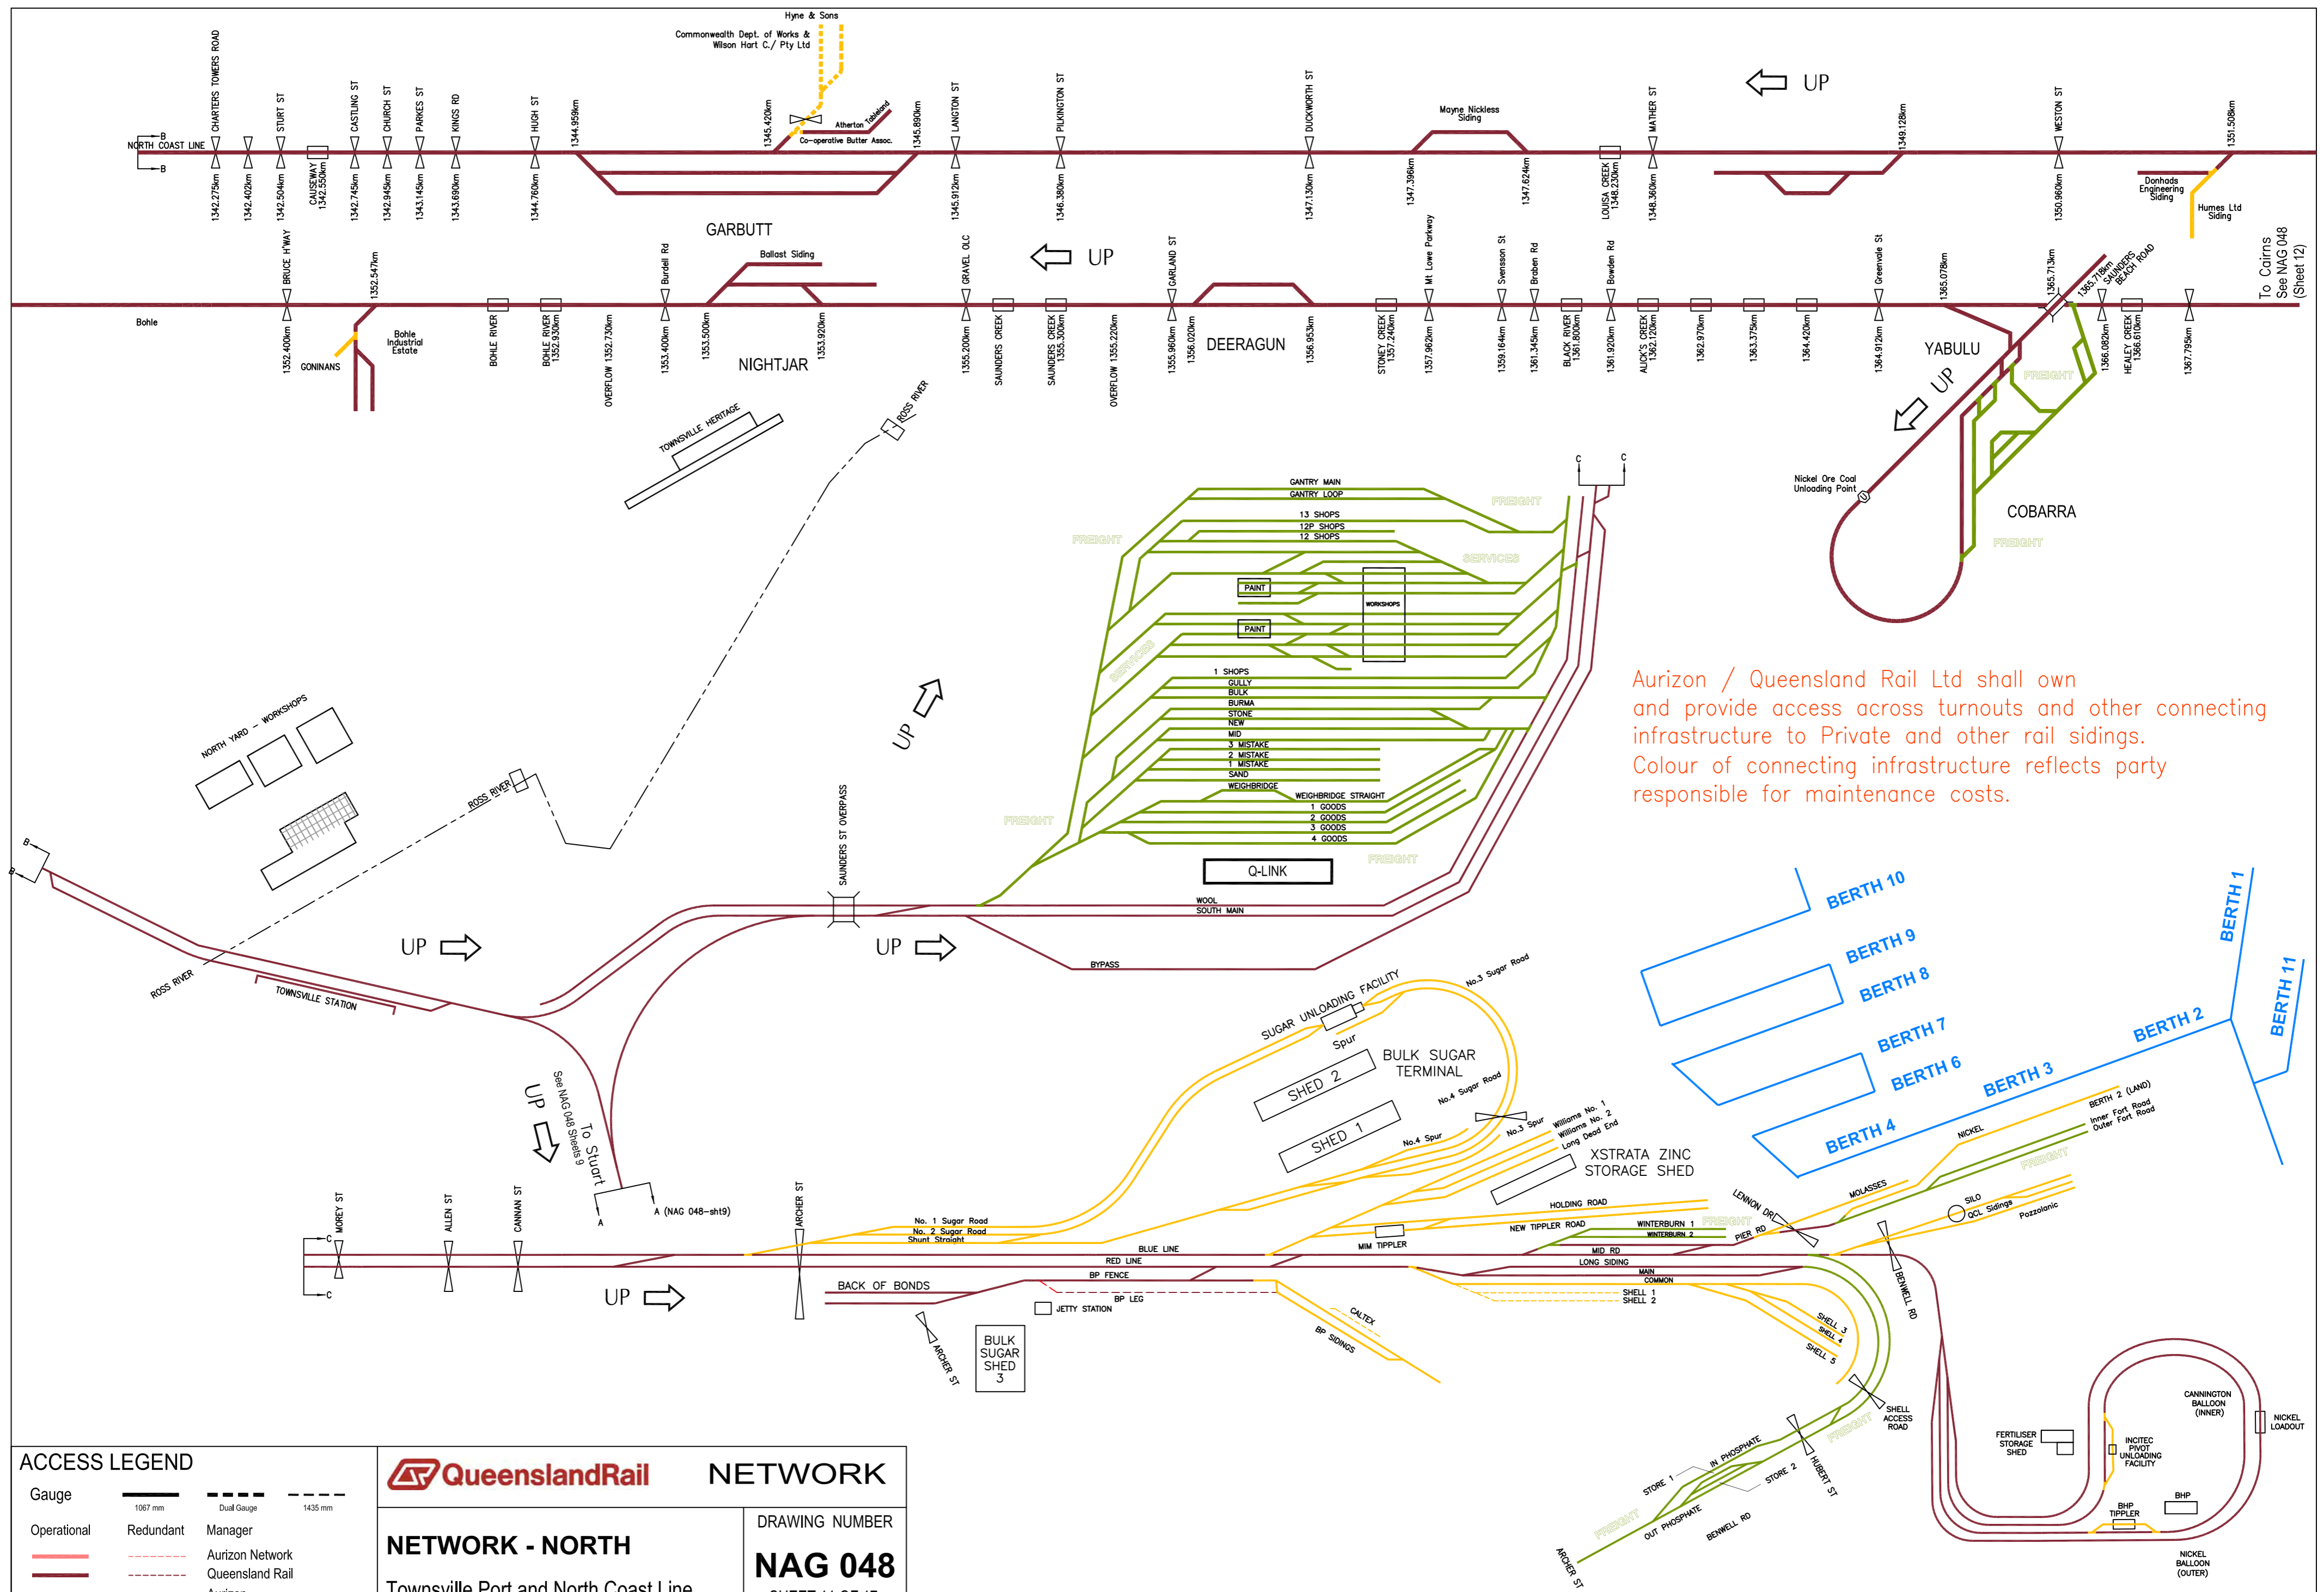

Aurizon / Queensland Rail Ltd shall own and provide access across turnouts and other connecting infrastructure to Private and other rail sidings. Colour of connecting infrastructure reflects party responsible for maintenance costs.

ACCESS LEGEND		
Gauge	1067 mm	Dual Gauge 1435 mm
Operational	Redundant	Manager
—	- - -	Aurizon Network
—	- - -	Queensland Rail
—	- - -	Aurizon
—	- - -	Queensland Rail (Business Unit)
—	- - -	Other Parties (Private)

QueenslandRail NETWORK

NETWORK - NORTH
Townsville Port and North Coast Line


SCHEMATIC

DRAWING NUMBER
NAG 048
SHEET 11 OF 17

9			
---	--	--	--

Issue9 - Re-Issue - November 2013

To Cairns
See NAG 048
(Sheet 12)

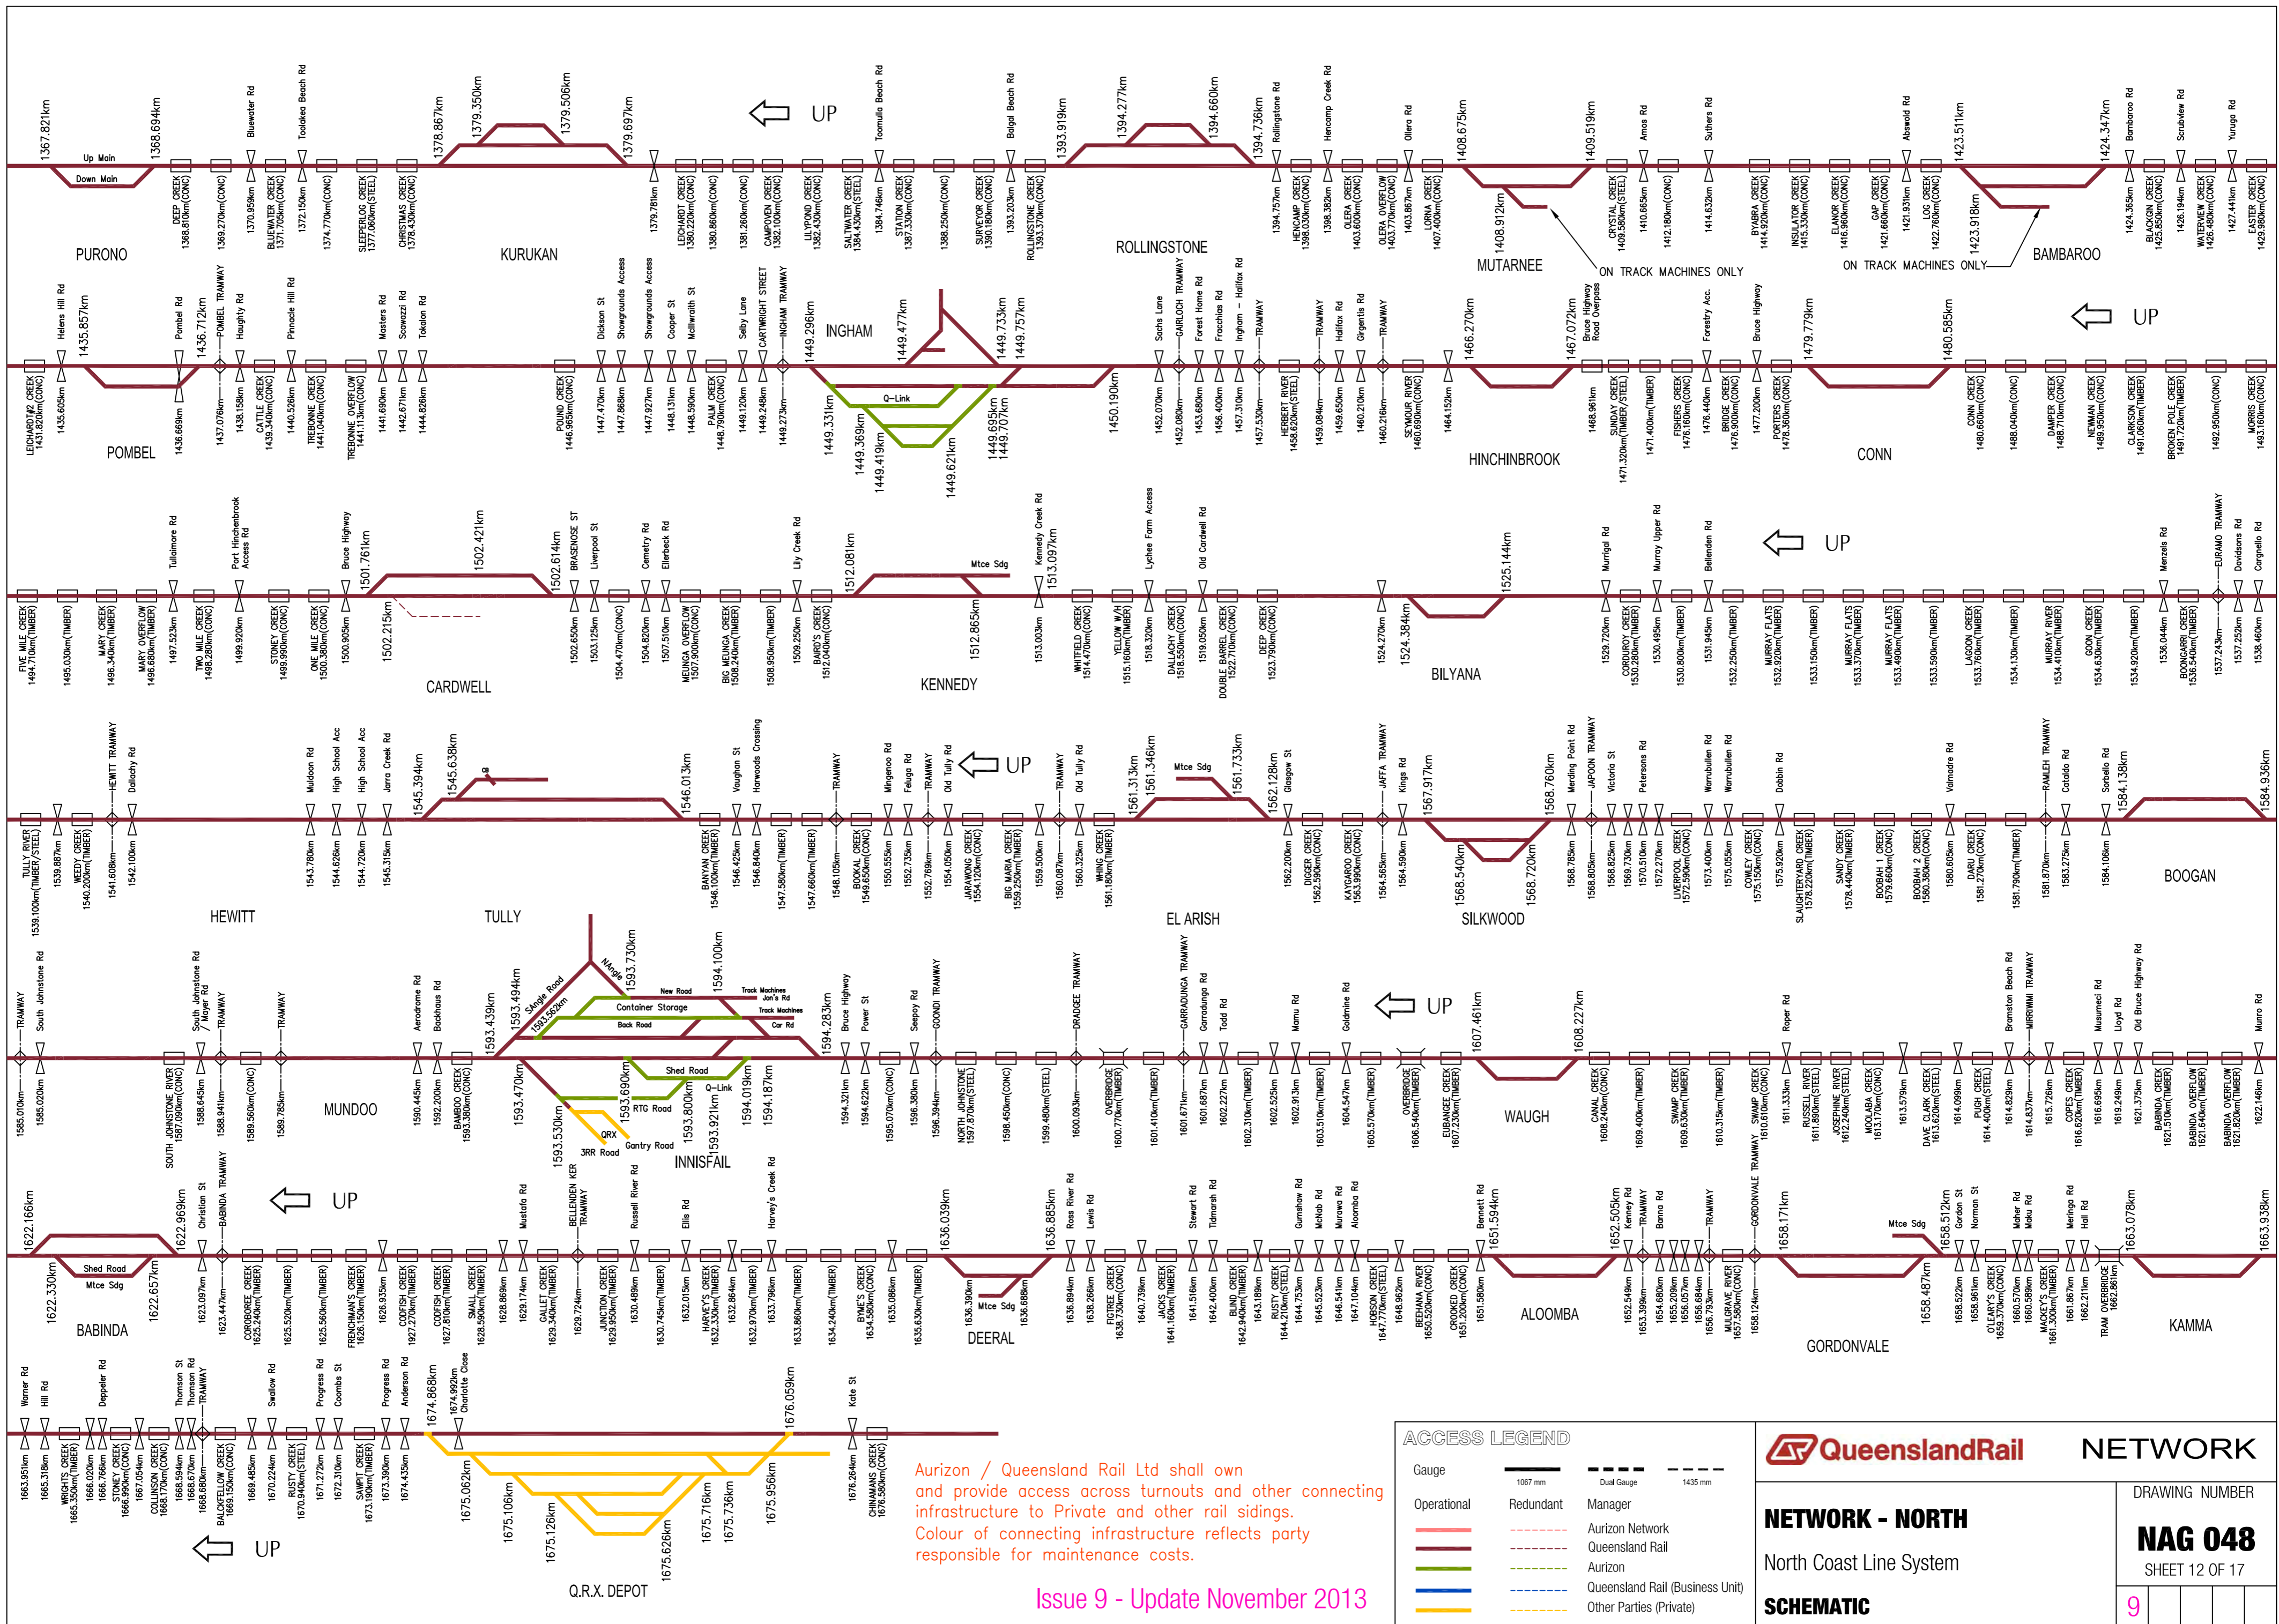

Aurizon / Queensland Rail Ltd shall own and provide access across turnouts and other connecting infrastructure to Private and other rail sidings. Colour of connecting infrastructure reflects party responsible for maintenance costs.

Issue 9 - Update November 2013

ACCESS LEGEND	
Gauge	1067 mm
Operational	Redundant
Manager	Aurizon Network
	Queensland Rail
	Aurizon
	Queensland Rail (Business Unit)
	Other Parties (Private)

Queensland Rail NETWORK

NETWORK - NORTH

North Coast Line System


SCHMATIC

DRAWING NUMBER

NAG 048

SHEET 12 OF 17

9

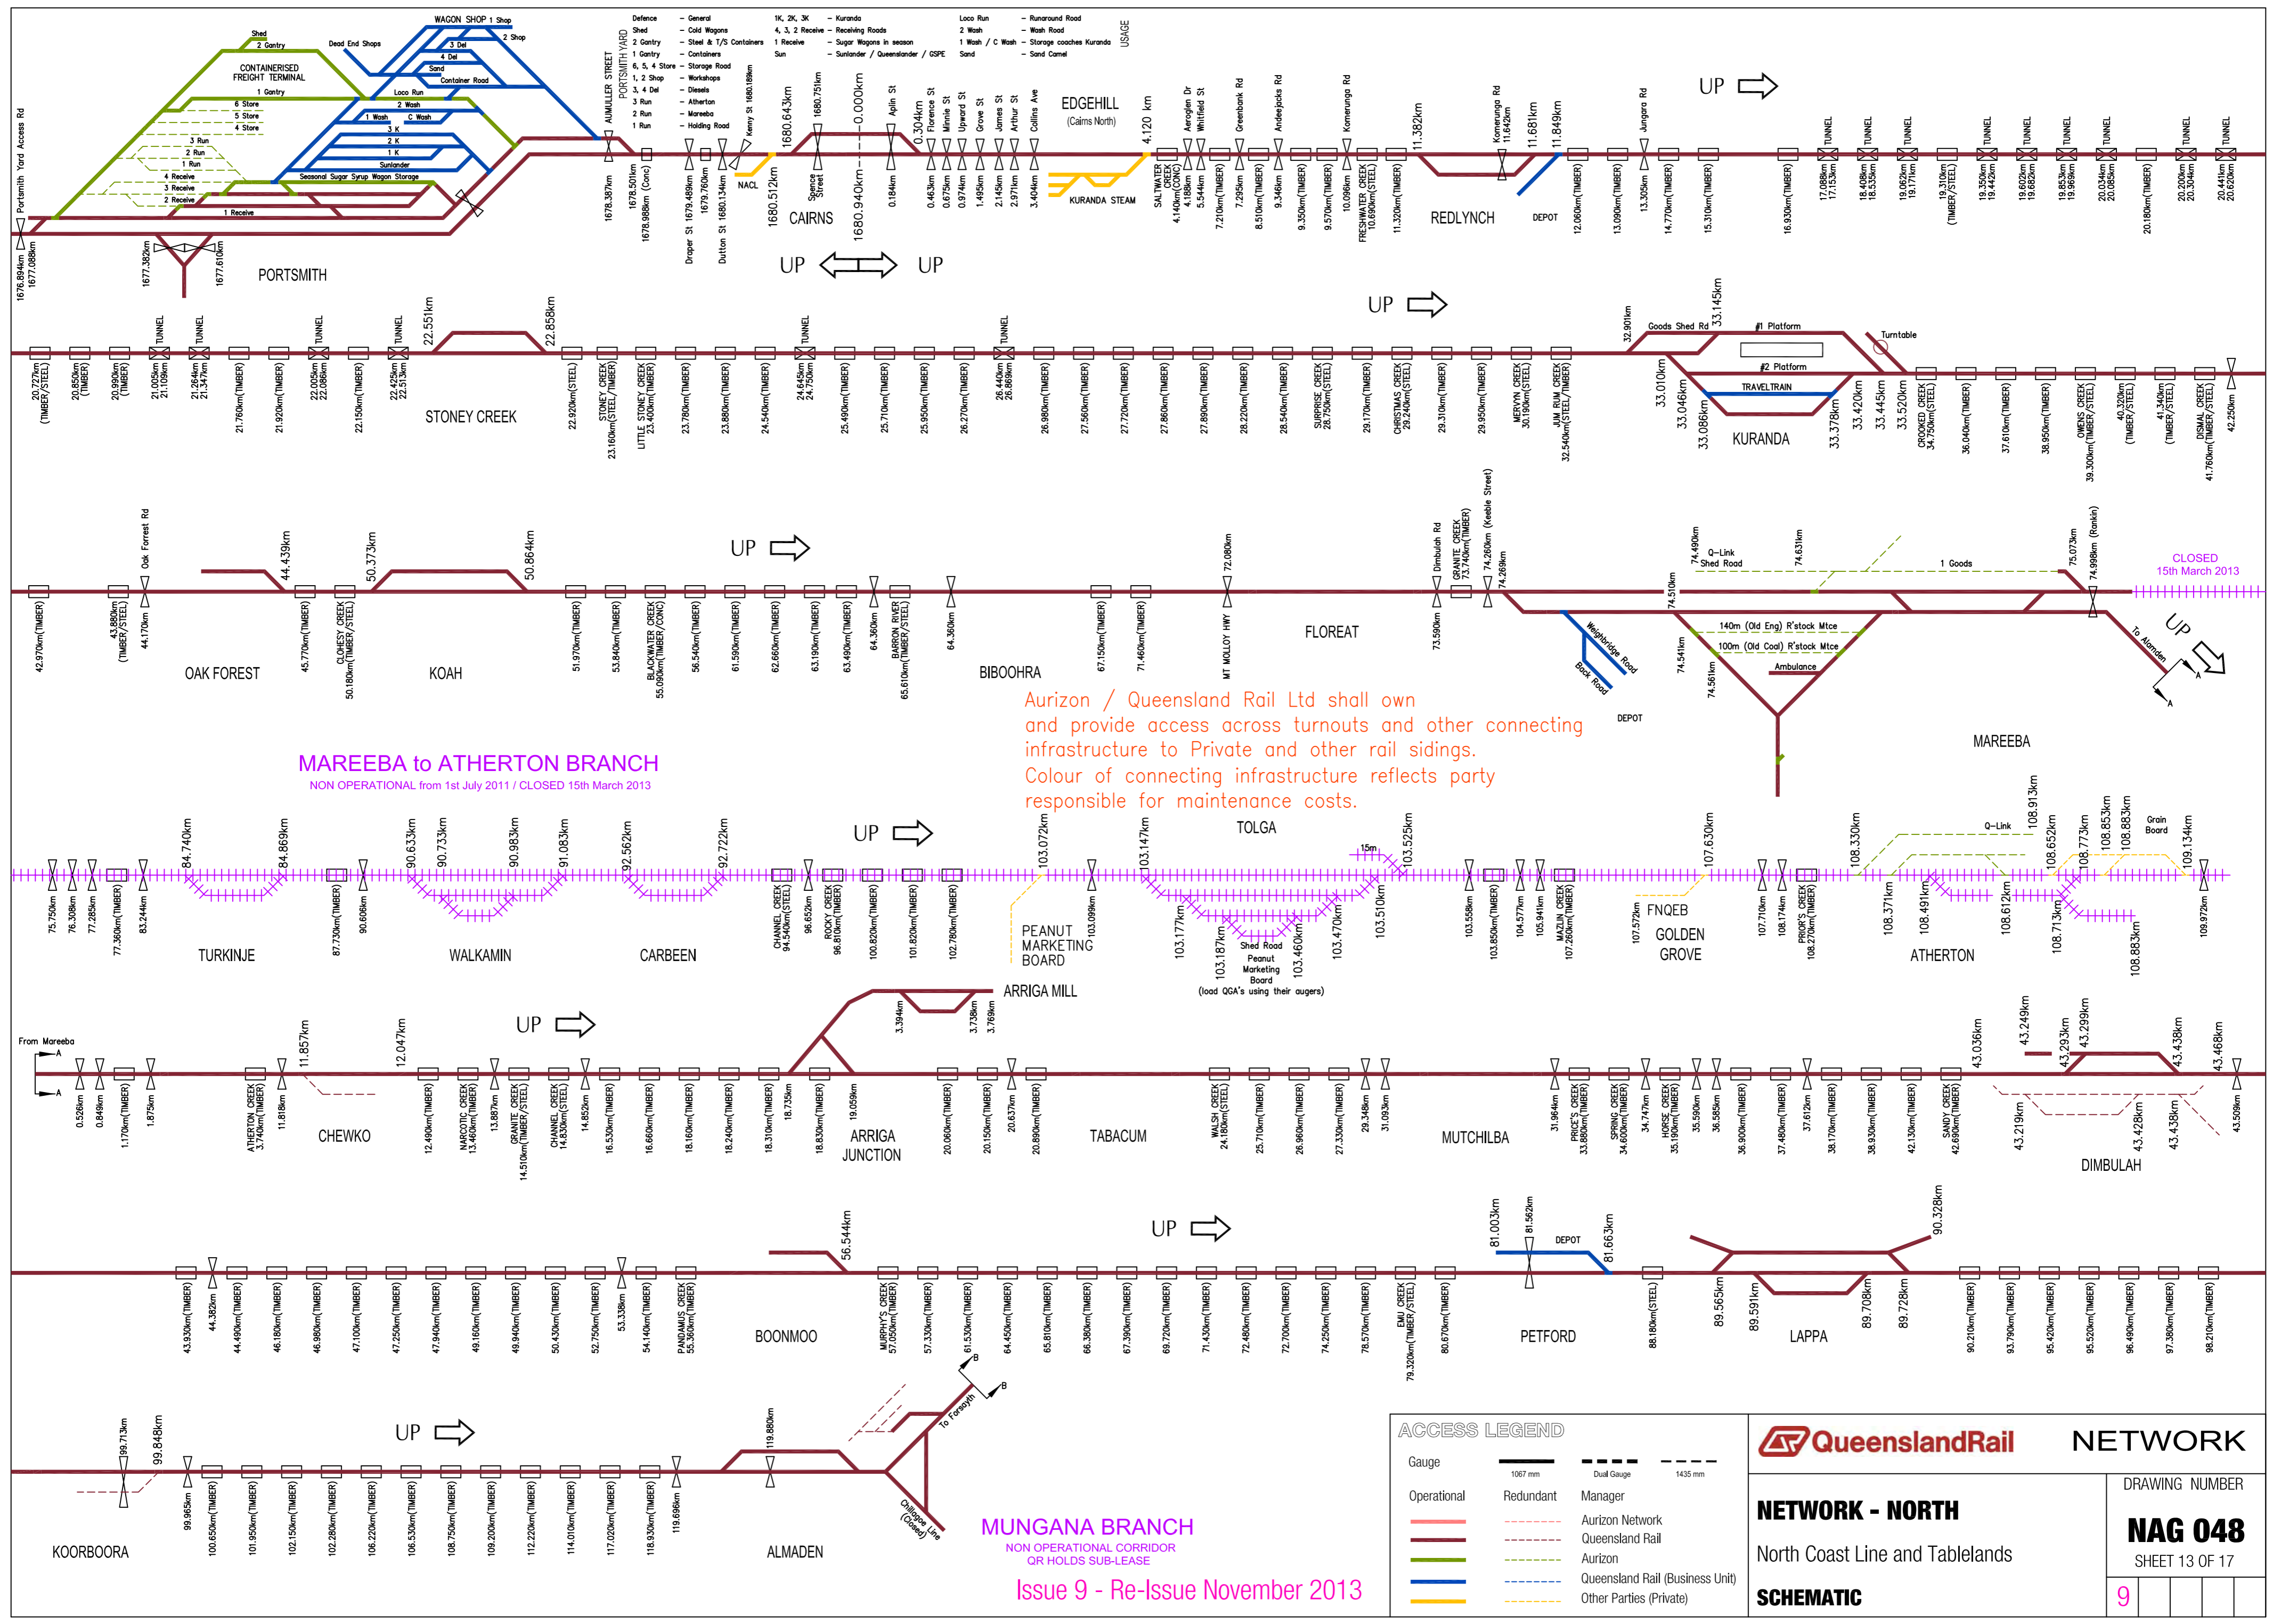

MAREEBA to ATHERTON BRANCH
 NON OPERATIONAL from 1st July 2011 / CLOSED 15th March 2013

Aurizon / Queensland Rail Ltd shall own and provide access across turnouts and other connecting infrastructure to Private and other rail sidings. Colour of connecting infrastructure reflects party responsible for maintenance costs.

MUNGANA BRANCH
 NON OPERATIONAL CORRIDOR
 QR HOLDS SUB-LEASE
 Issue 9 - Re-Issue November 2013

ACCESS LEGEND

Gauge	1067 mm	Dual Gauge	1435 mm
Operational	Redundant	Manager	
— (Red)	--- (Red)	Aurizon Network	
— (Blue)	--- (Blue)	Queensland Rail	
— (Green)	--- (Green)	Aurizon	
— (Yellow)	--- (Yellow)	Queensland Rail (Business Unit)	
	--- (Other)	Other Parties (Private)	


Queensland Rail NETWORK

NETWORK - NORTH
 North Coast Line and Tablelands


SCHMATIC

DRAWING NUMBER
NAG 048
 SHEET 13 OF 17

9

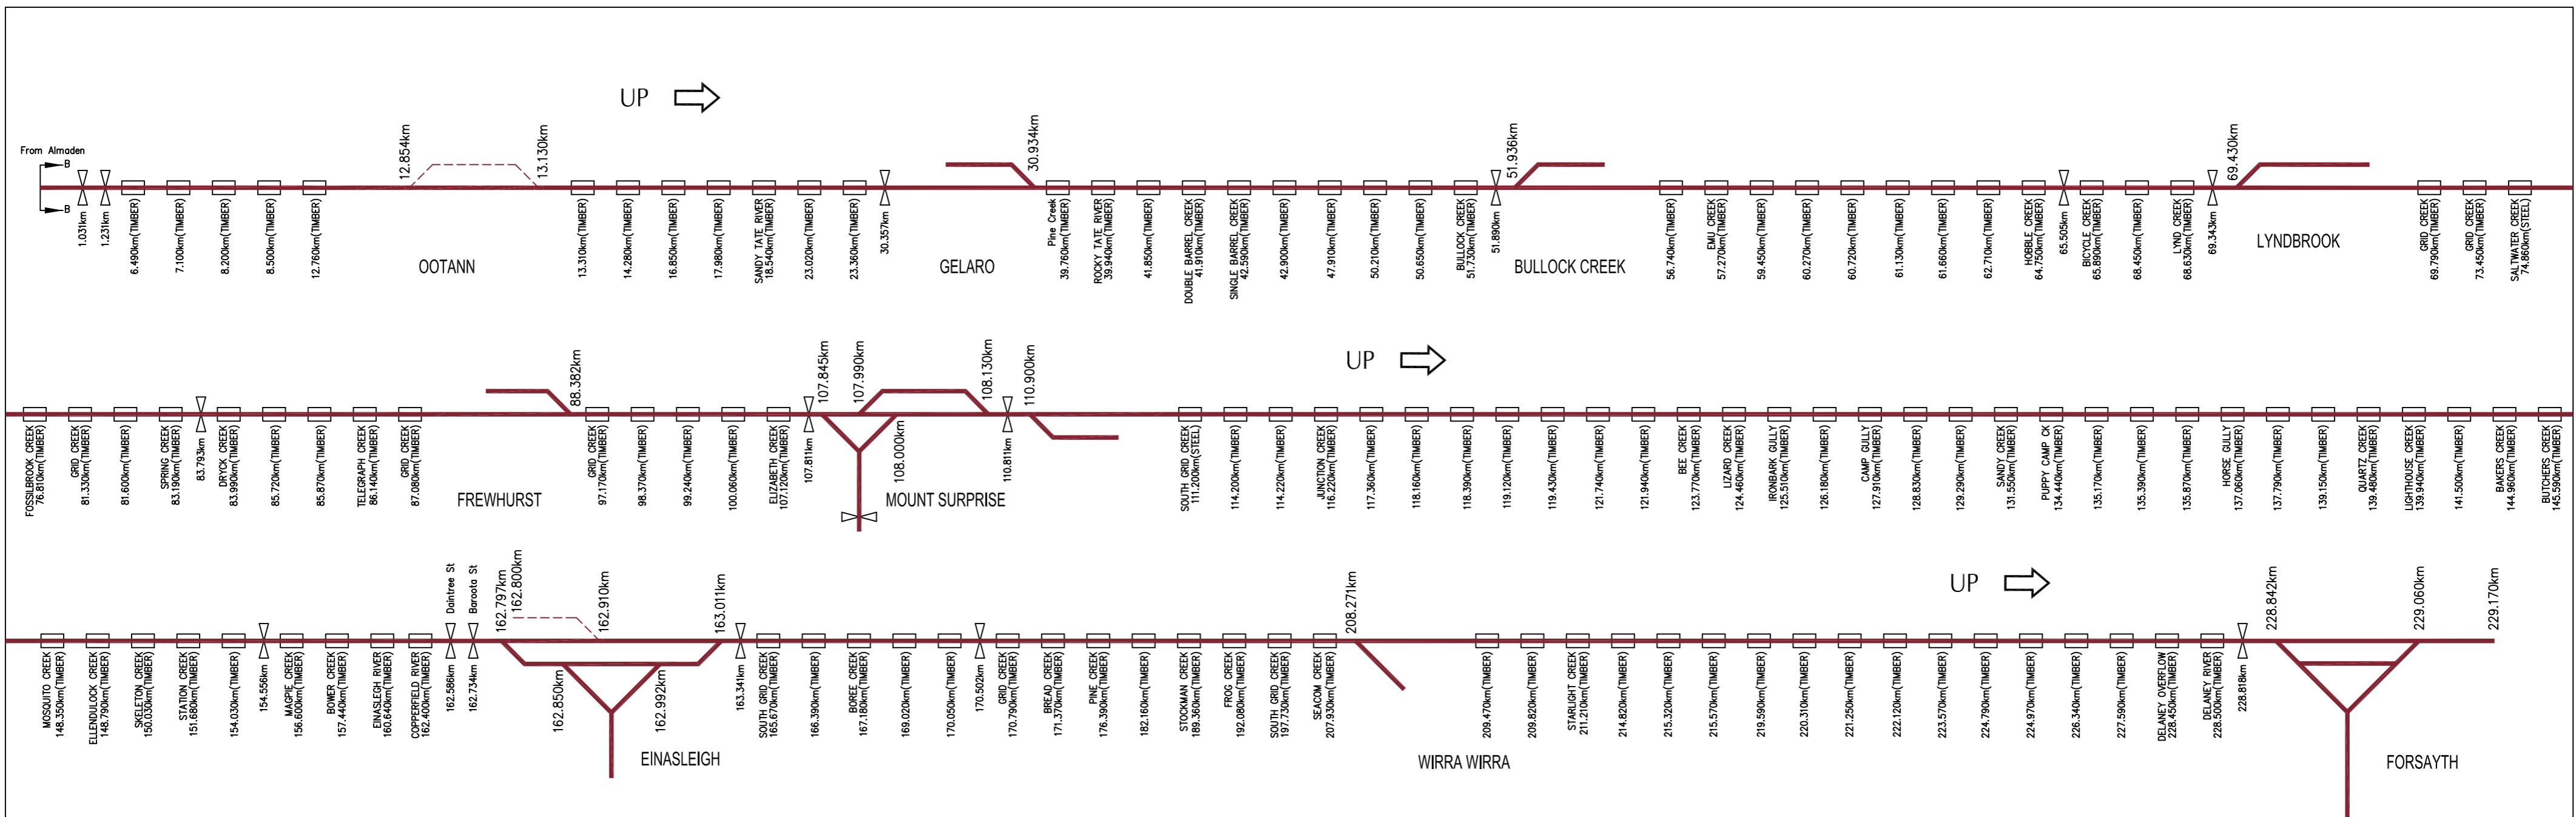

Aurizon / Queensland Rail Ltd shall own and provide access across turnouts and other connecting infrastructure to Private and other rail sidings. Colour of connecting infrastructure reflects party responsible for maintenance costs.

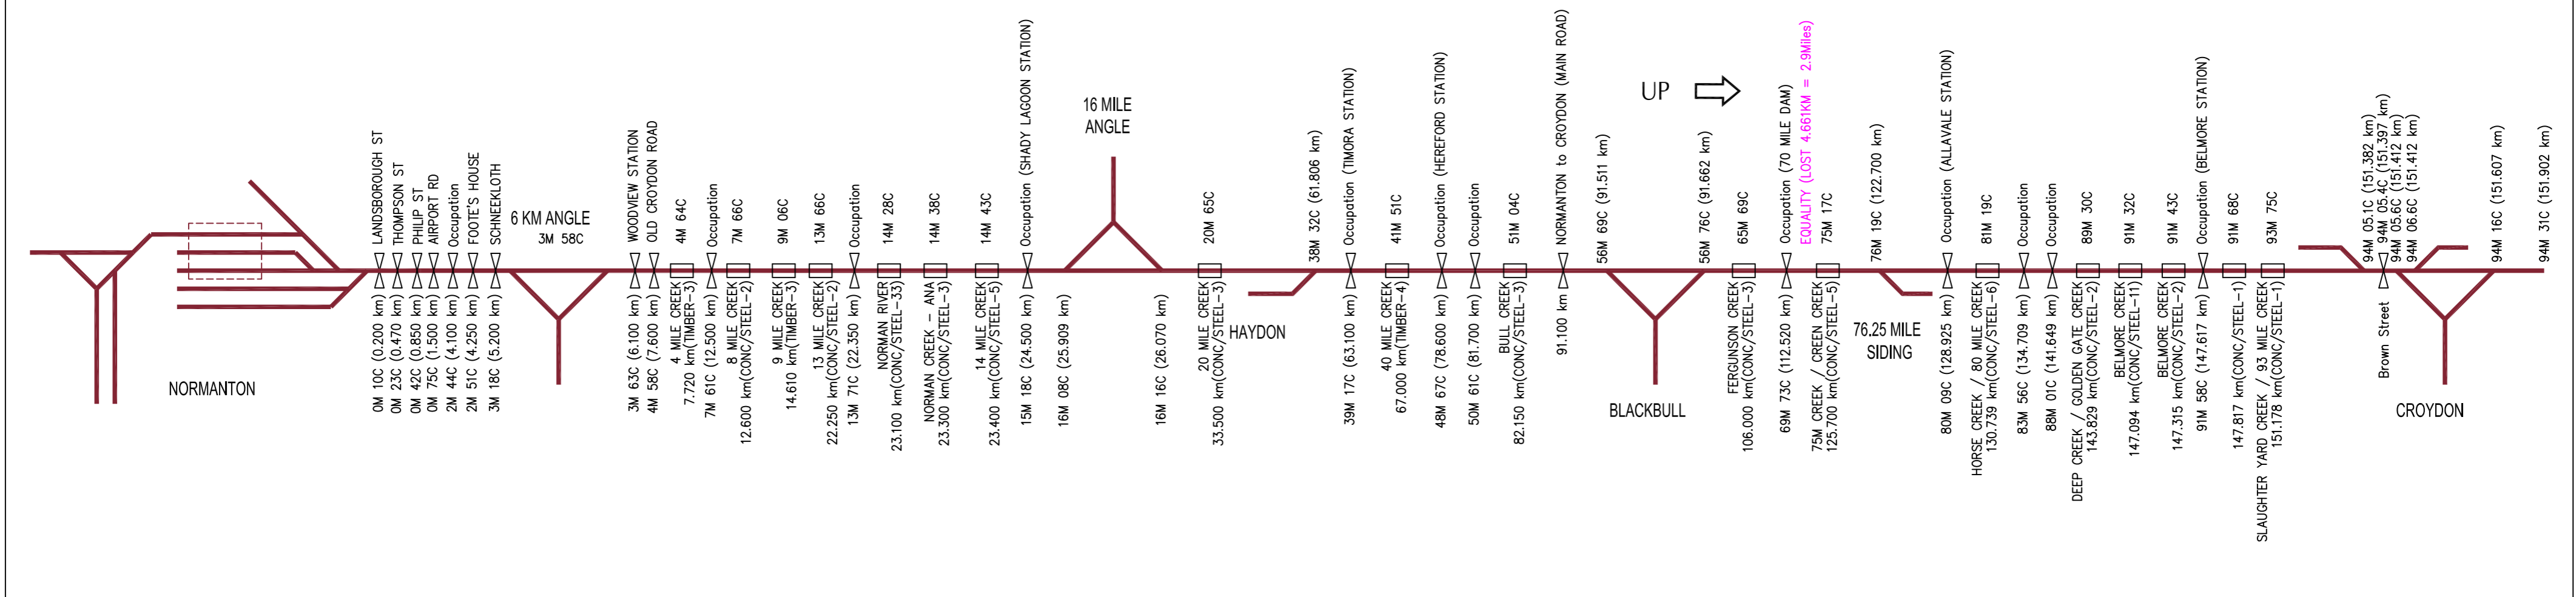

ACCESS LEGEND	
Gauge	1067 mm
Operational	Redundant
Manager	Aurizon Network
	Queensland Rail
	Aurizon
	Queensland Rail (Business Unit)
	Other Parties (Private)


Queensland Rail NETWORK

NETWORK - NORTH
Tablelands System

SCHMATIC

DRAWING NUMBER
NAG 048
SHEET 14 OF 17

9			
---	--	--	--

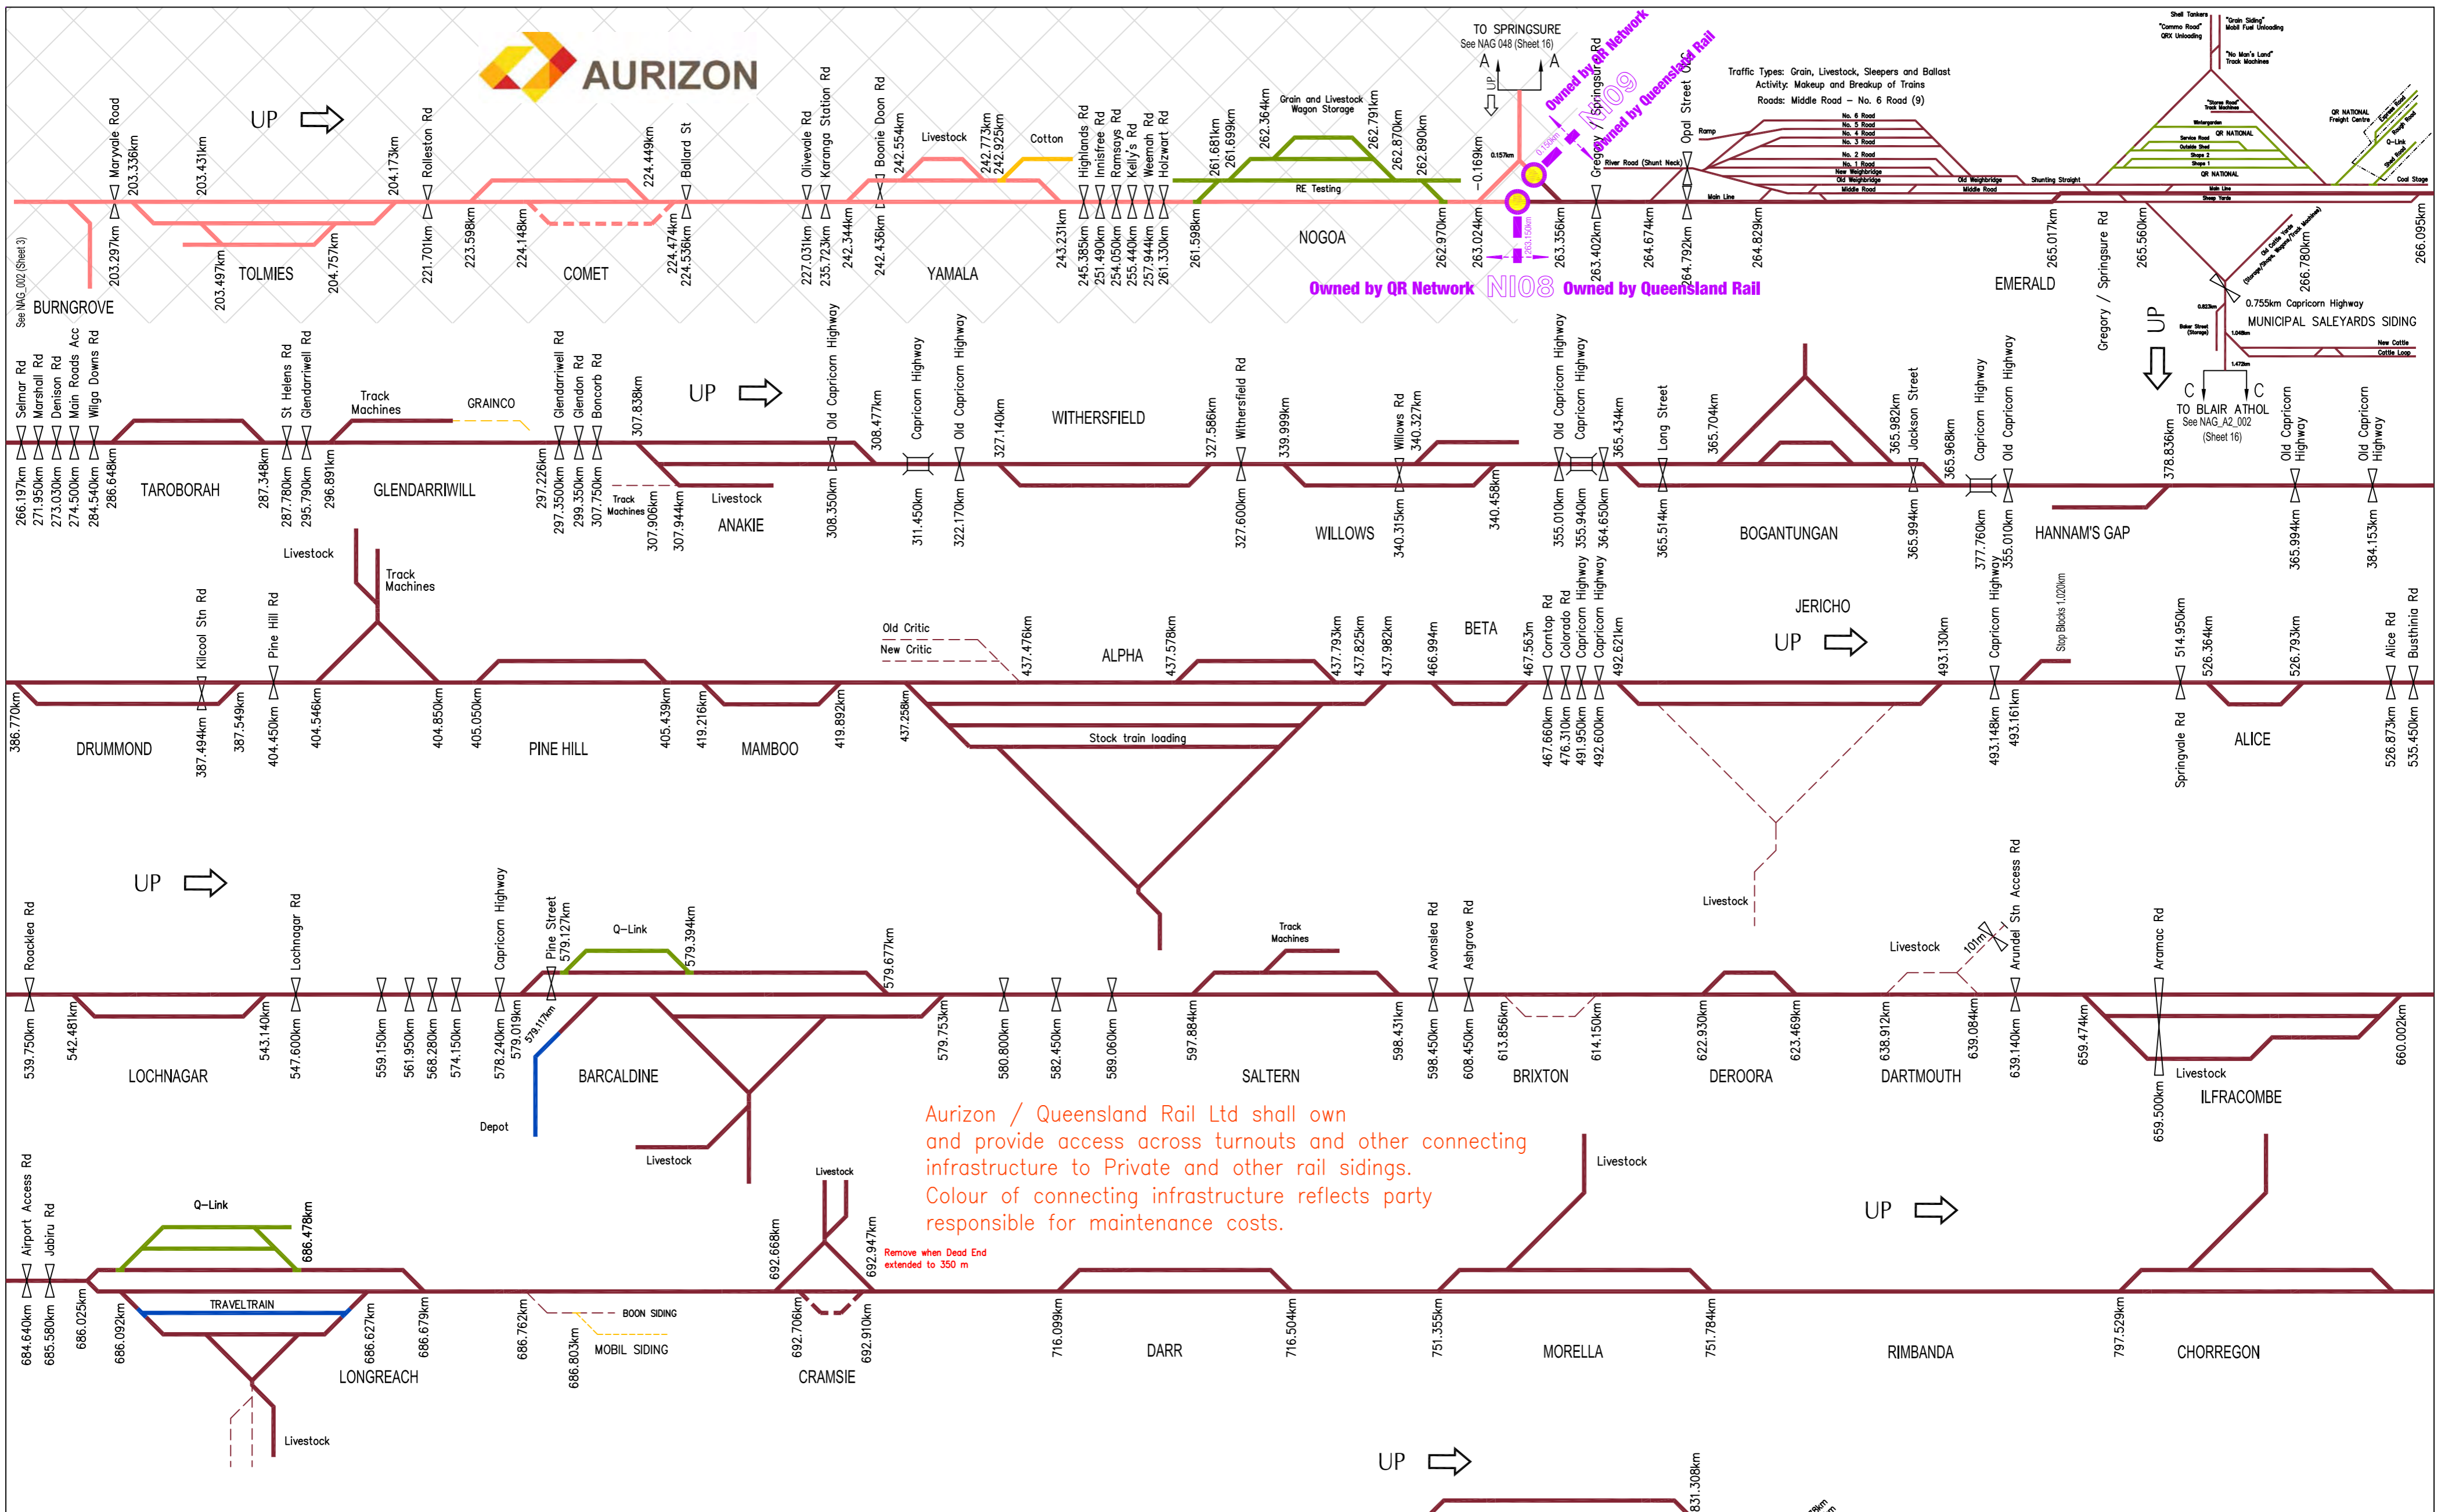

Aurizon / Queensland Rail Ltd shall own and provide access across turnouts and other connecting infrastructure to Private and other rail sidings. Colour of connecting infrastructure reflects party responsible for maintenance costs.

ACCESS LEGEND	
Gauge	1067 mm Dual Gauge 1435 mm
Operational	Redundant Manager
— (Red)	— (Red) Aurizon Network
— (Green)	— (Green) Queensland Rail
— (Blue)	— (Blue) Aurizon
— (Purple)	— (Purple) Queensland Rail (Business Unit)
— (Yellow)	— (Yellow) Other Parties (Private)

QueenslandRail NETWORK


NETWORK - NORTH

Central Line - Burngrove - Winton


SCHMATIC

DRAWING NUMBER	NAG 048
SHEET	15 OF 17
9	


Issue 9 - Update - November 2013

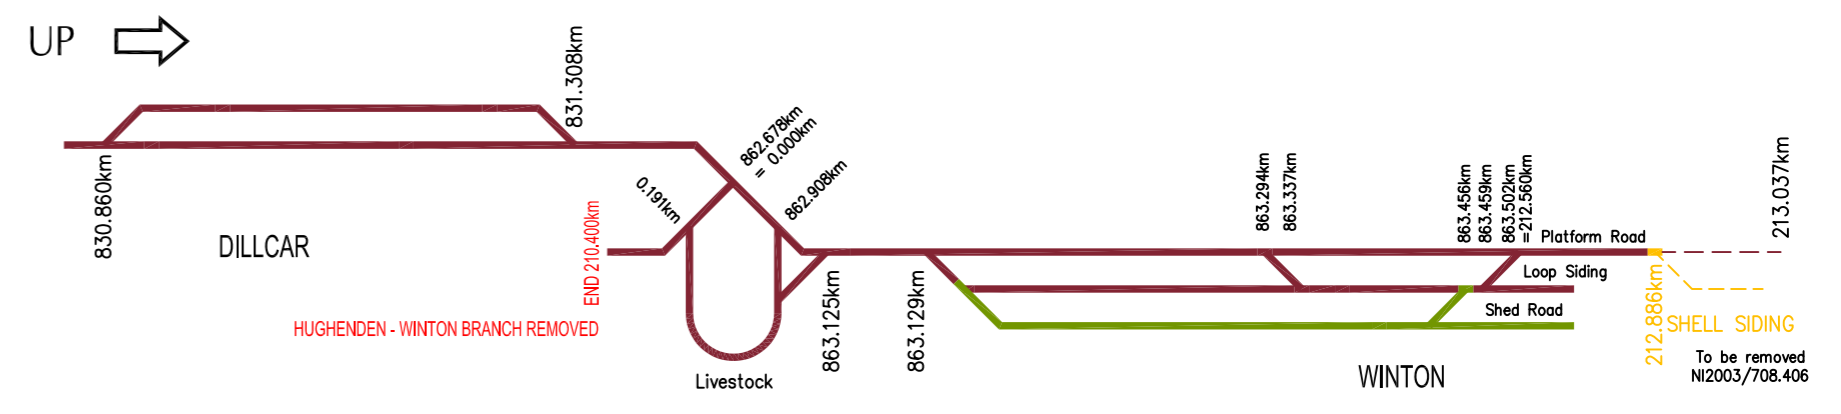

To be removed N2003/708.406

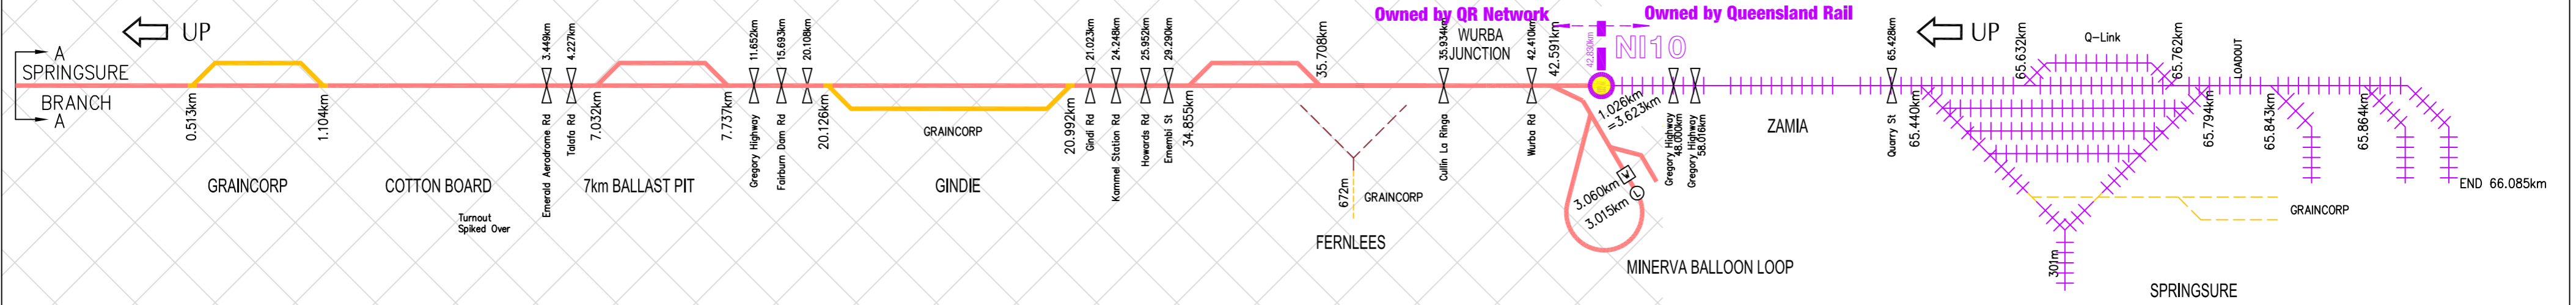

Aurizon / Queensland Rail Ltd shall own and provide access across turnouts and other connecting infrastructure to Private and other rail sidings. Colour of connecting infrastructure reflects party responsible for maintenance costs.

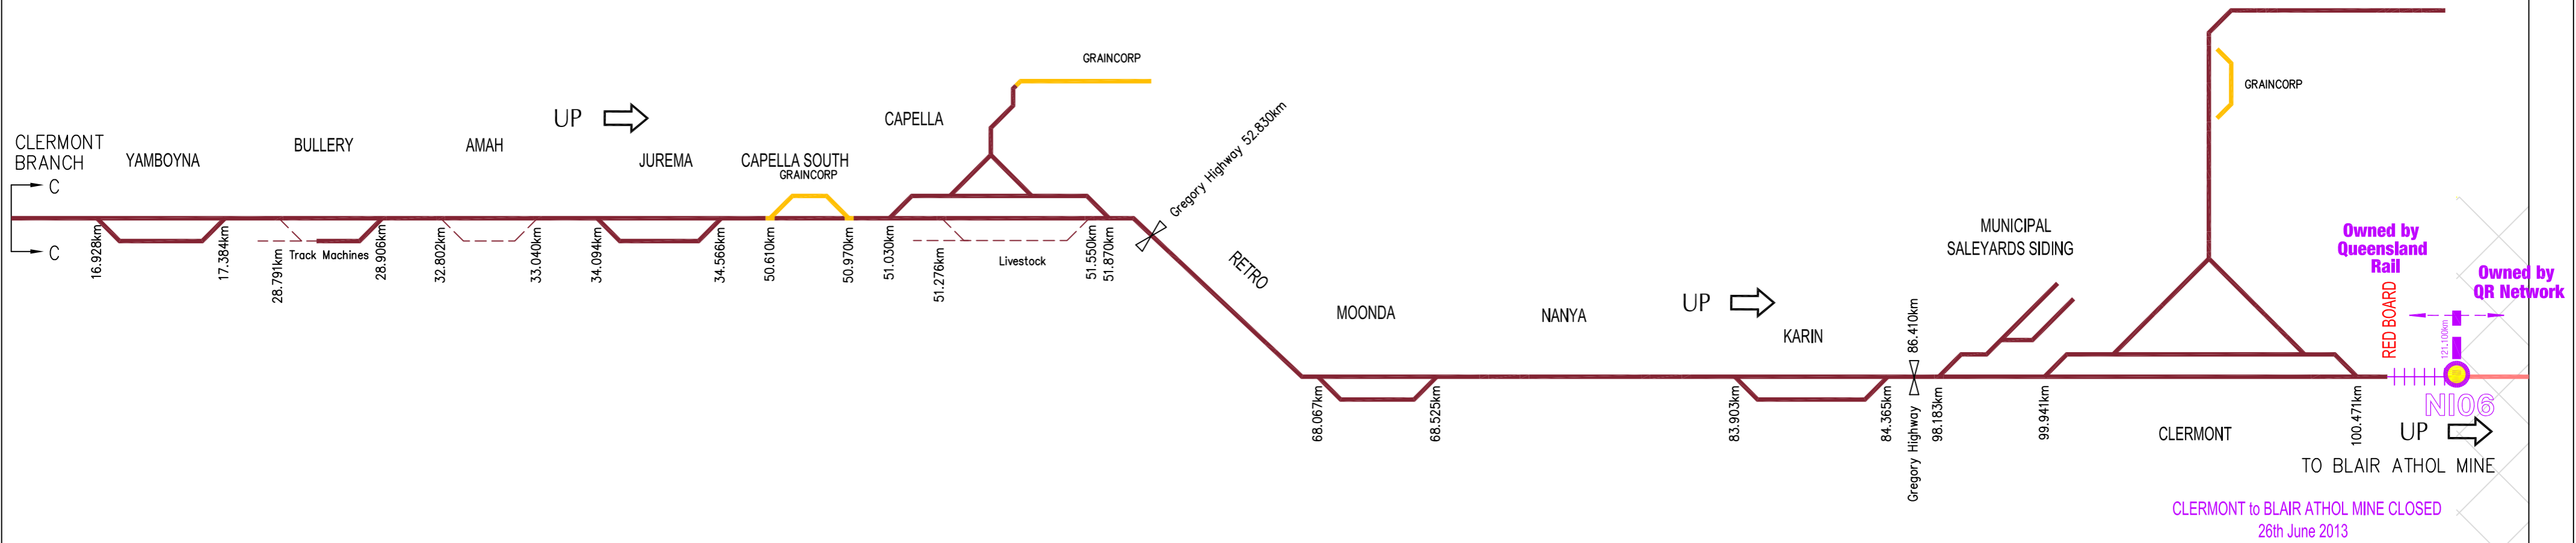

ACCESS LEGEND

Gauge	1067 mm	Dual Gauge	1435 mm
Operational	Redundant	Manager	
		Aurizon Network	
		Queensland Rail	
		Aurizon	
		Queensland Rail (Business Unit)	
		Other Parties (Private)	



NETWORK

NETWORK - NORTH

Central West System

SCHEMATIC


DRAWING NUMBER

NAG 048

SHEET 16 OF 17

9

Issue 9 - Update November 2013

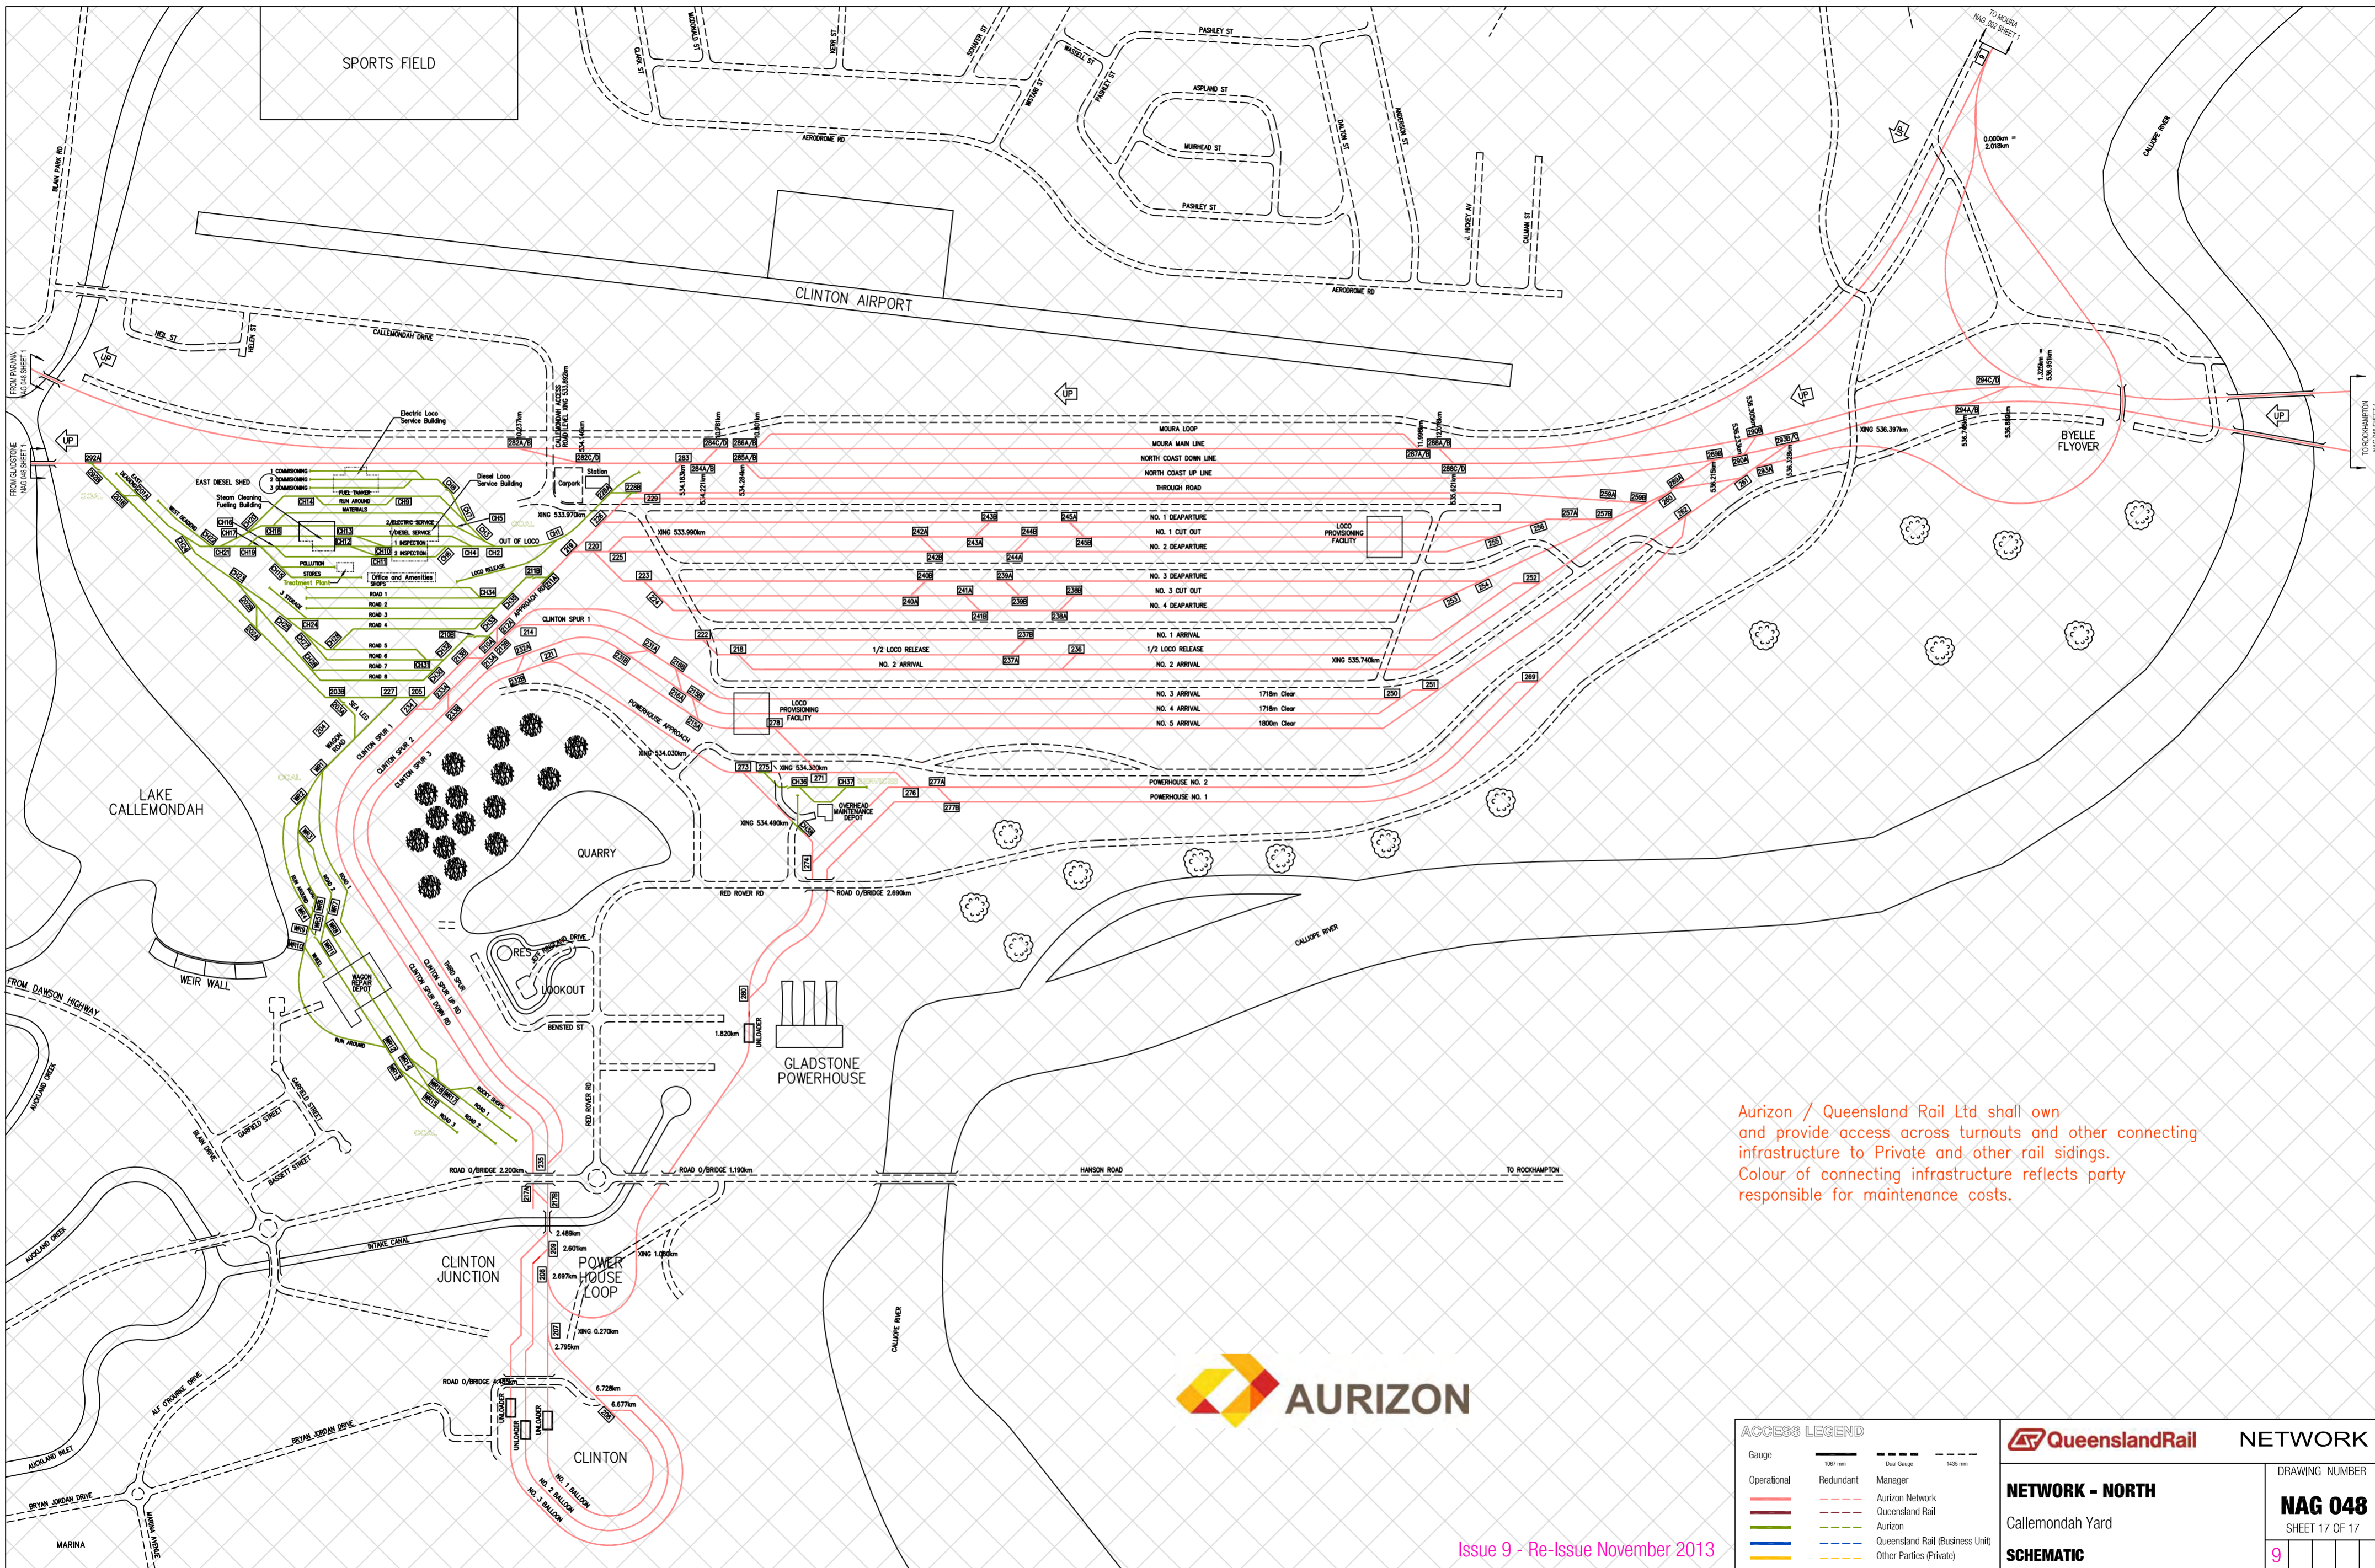

Aurizon / Queensland Rail Ltd shall own and provide access across turnouts and other connecting infrastructure to Private and other rail sidings. Colour of connecting infrastructure reflects party responsible for maintenance costs.



ACCESS LEGEND	
Gauge	1067 mm
Operational	Redundant
Manager	Manager
Aurizon Network	Queensland Rail
Aurizon	Queensland Rail (Business Unit)
Other Parties (Private)	Other Parties (Private)

QueenslandRail	NETWORK
NETWORK - NORTH	CLALLEMONDAH YARD
SCHEMATIC	DRAWING NUMBER
	NAG 048
	SHEET 17 OF 17
	9